



Location Map

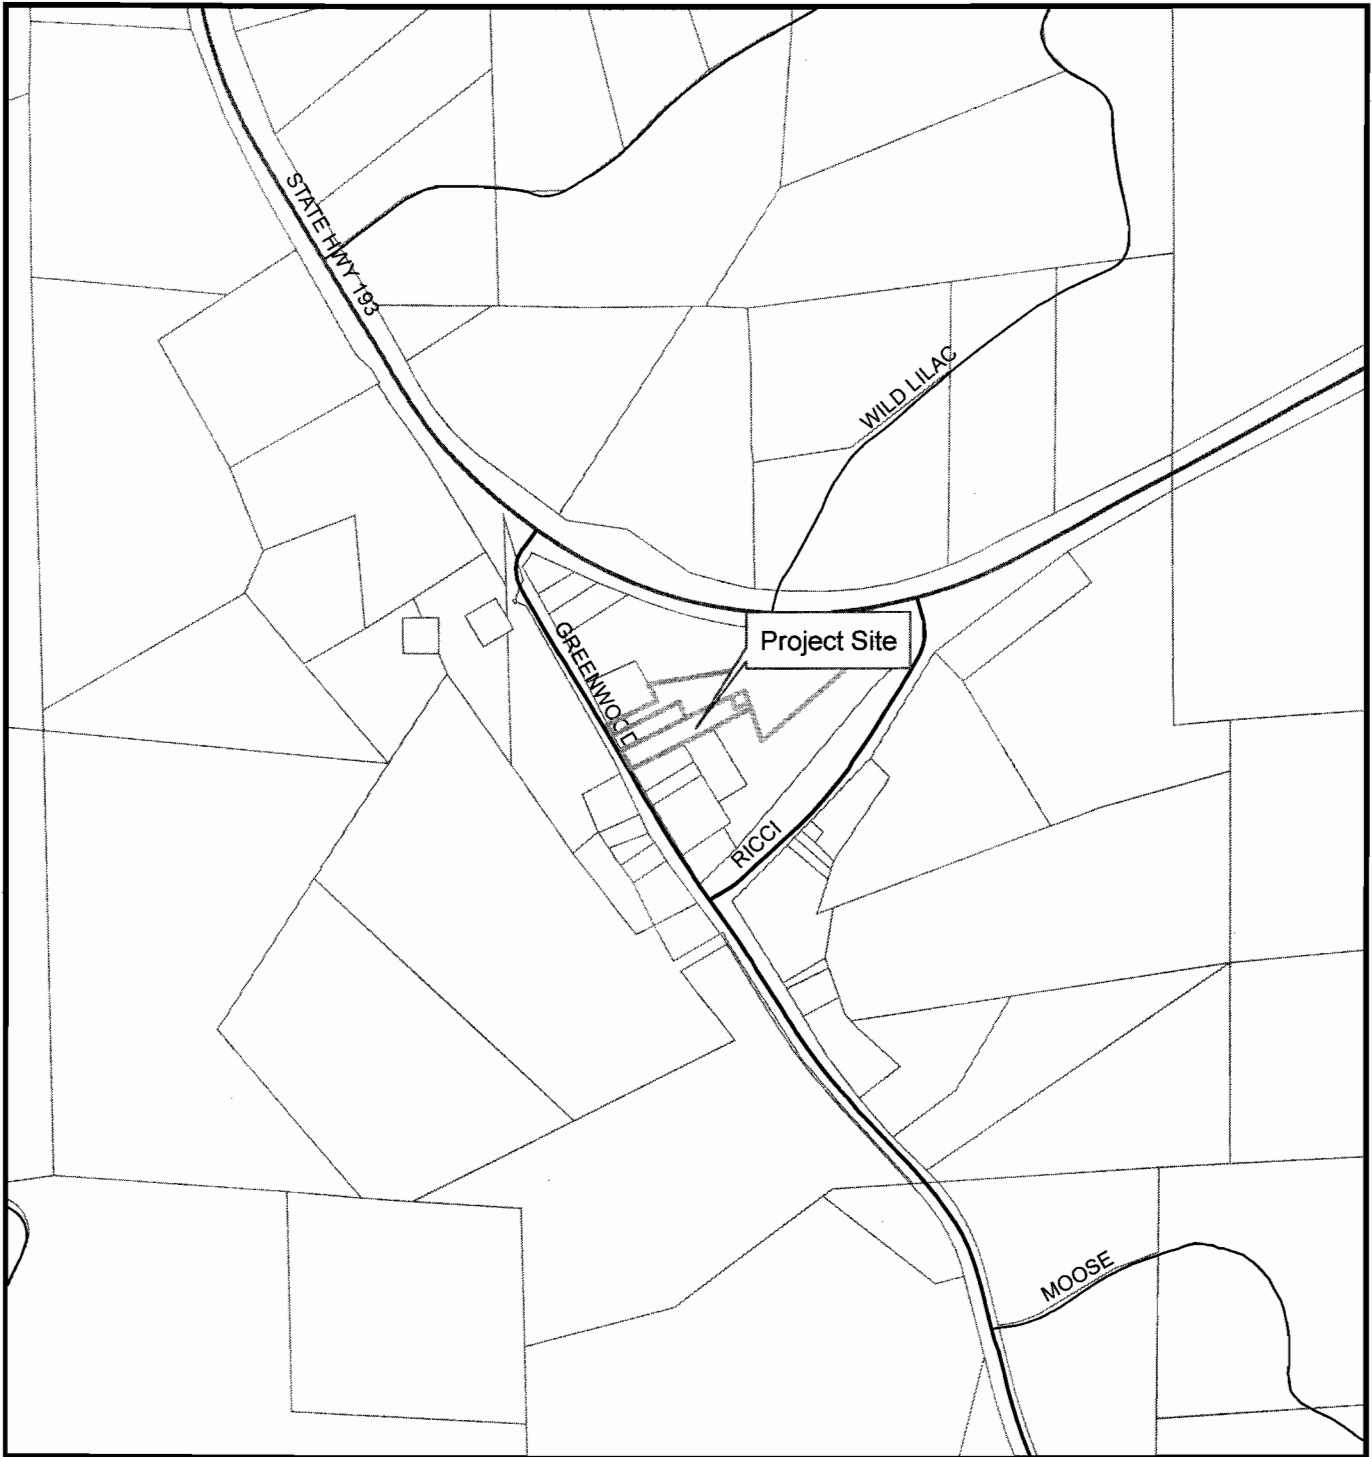

S09-0014-Greenwood Kingdom Hall
APN(s) 074-173-03, -06 and -12

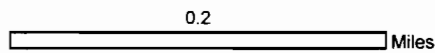

1:6,500

Prepared By:
Gina Paolini
Planning Services Department
February 12, 2010

Exhibit A


POR. SEC. 12, T.12N., R.9E. & SECS. 7 & 18, T.12N., R.10E., M.D.M.
 GREENWOOD TOWNSITE POR. BLOCKS 1, 2, & 3

STATE HWY 183

STATE HWY 183

74:17

1" equals 100'

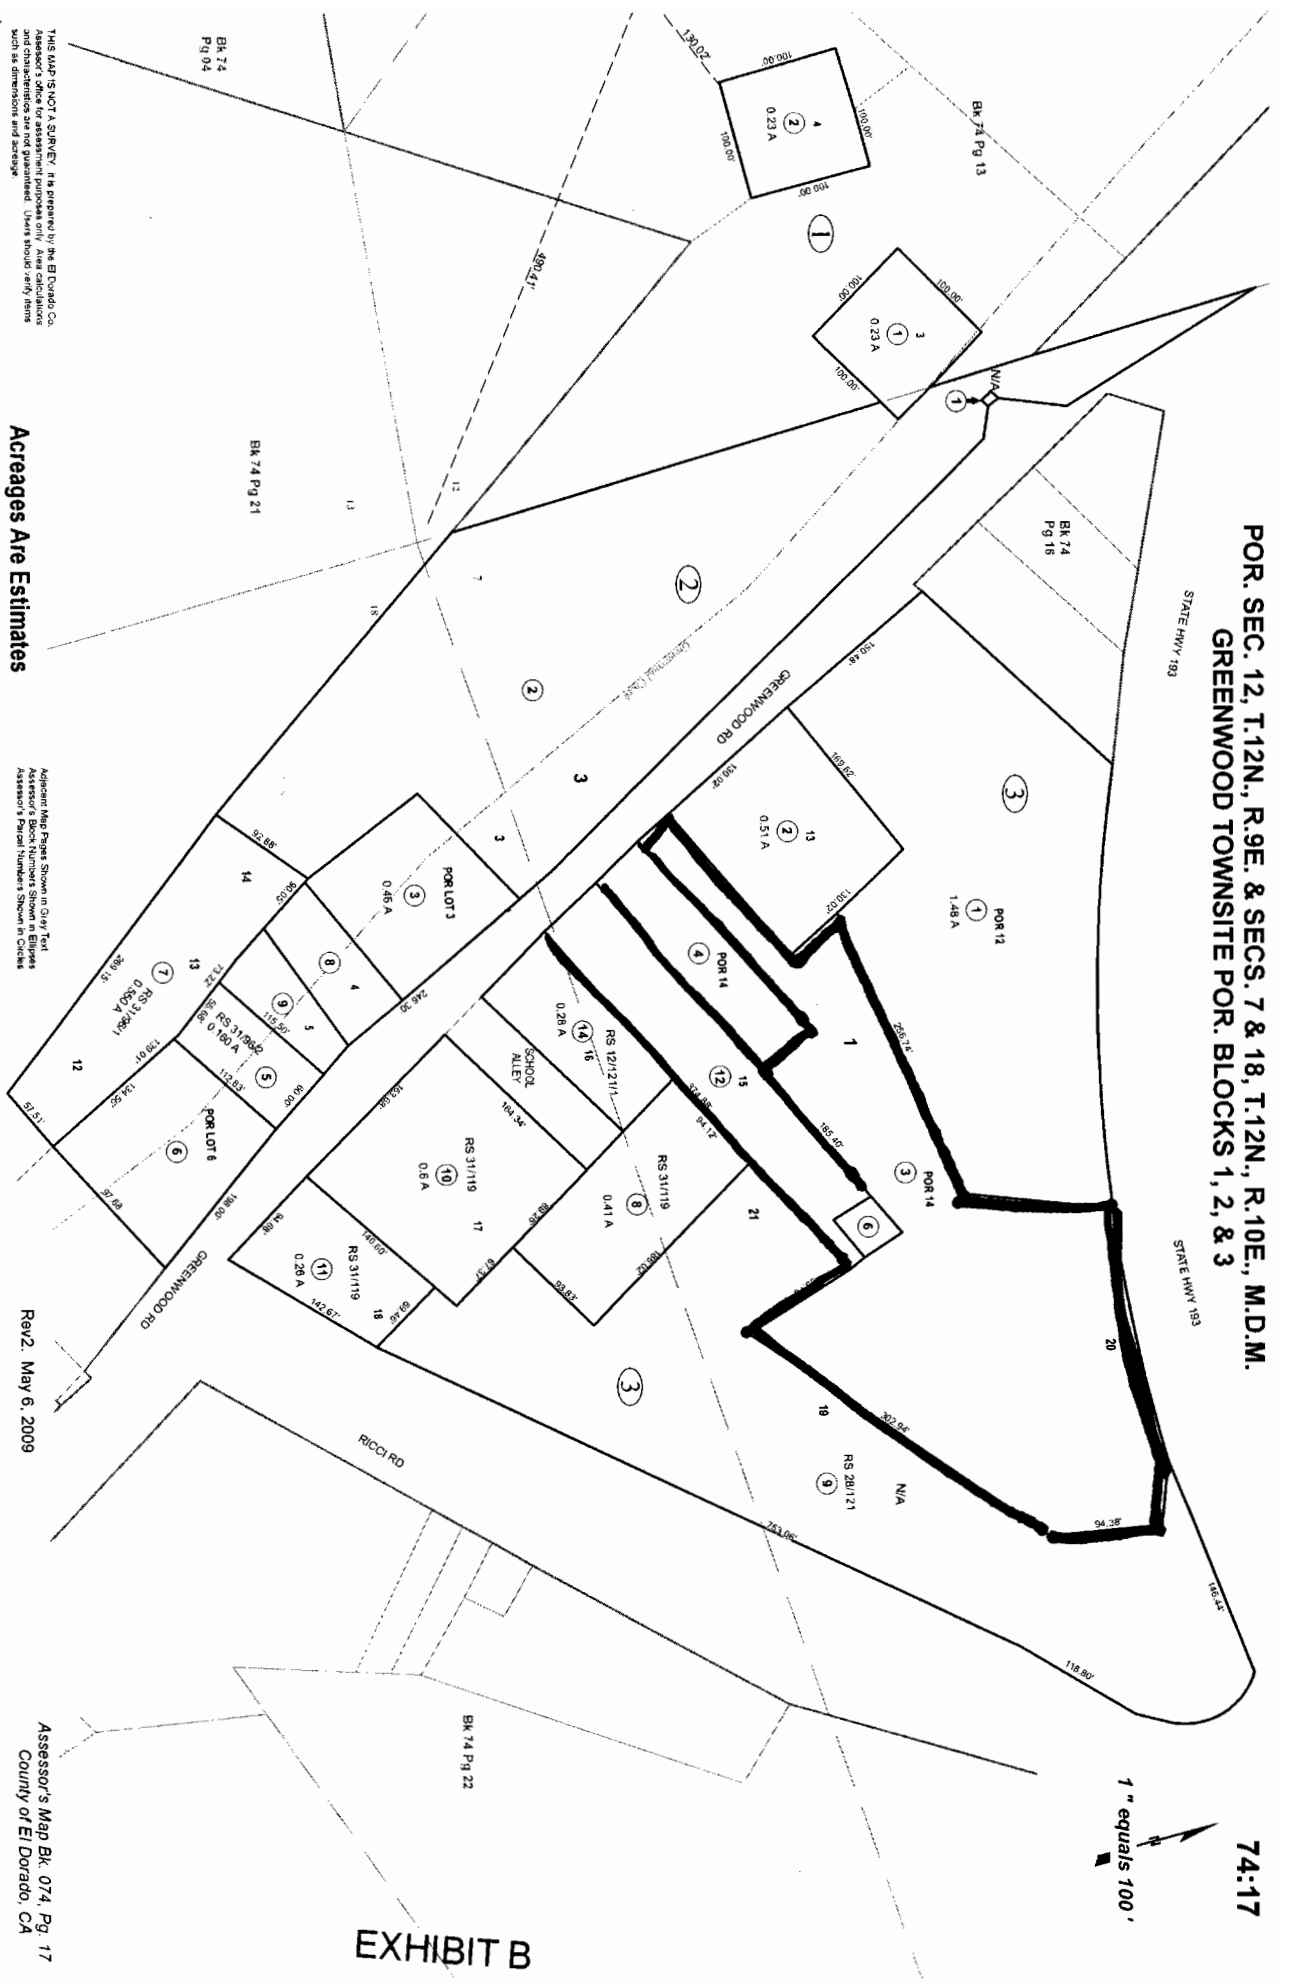

Acreages Are Estimates

Adjacent Map Pages Shown in Gray Text
 Assessor's Block Numbers Shown in Ellipses
 Assessor's Parcel Numbers Shown in Circles


Rev2, May 6, 2009

Assessor's Map Bk. 074, Pg. 17
 County of El Dorado, CA

EXHIBIT B


THIS MAP IS NOT A SURVEY. It is prepared by the El Dorado Co. Assessor's office for assessment purposes only. Area calculations and characteristics are not guaranteed. Users should verify items such as dimensions and acreage.

General Plan Map

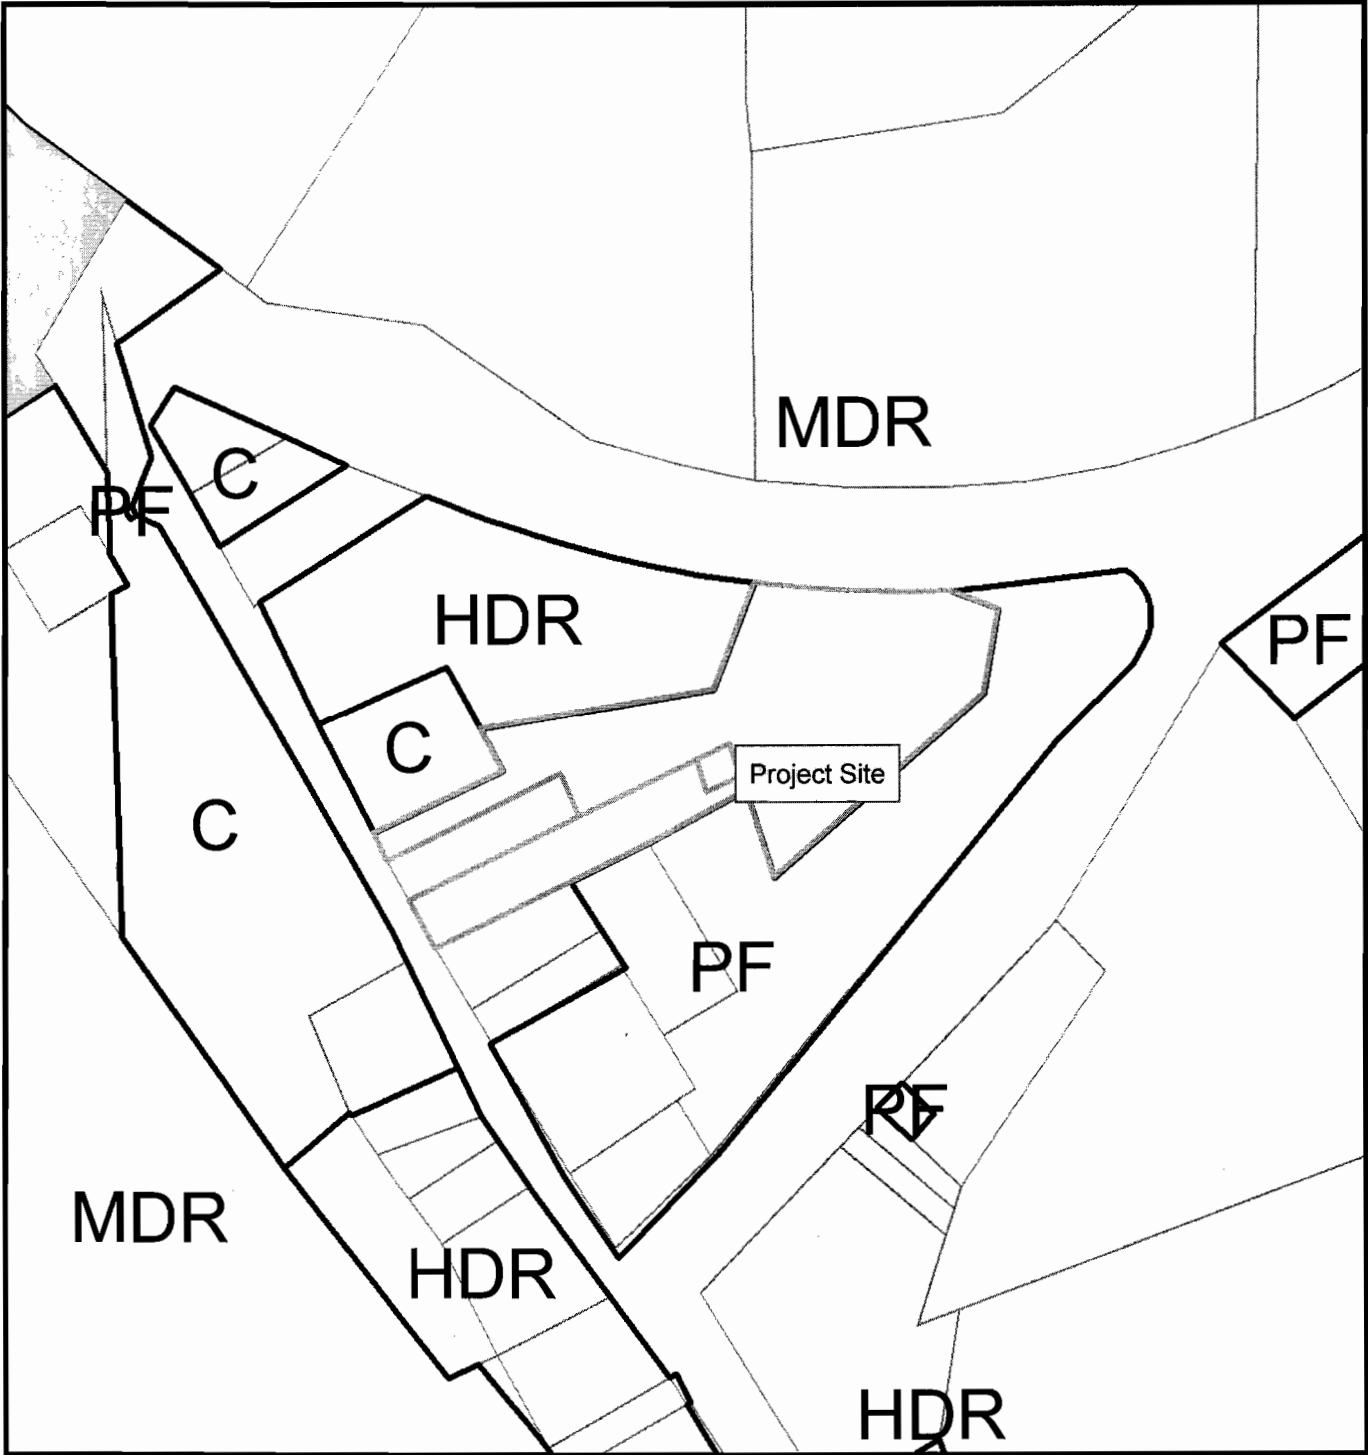

S09-0014-Greenwood Kingdom Hall
APN(s) 074-173-03, -06 and -12


GENERAL PLAN DESIGNATION
HDR- High Density Residential
MDR-Medium Density Residential
C- Commercial
PF-Public Facility

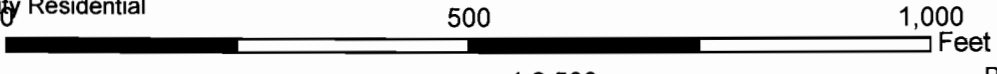

Prepared By:
Gina Paolini
Planning Services Department
February 12, 2010

Exhibit C

Zoning Map

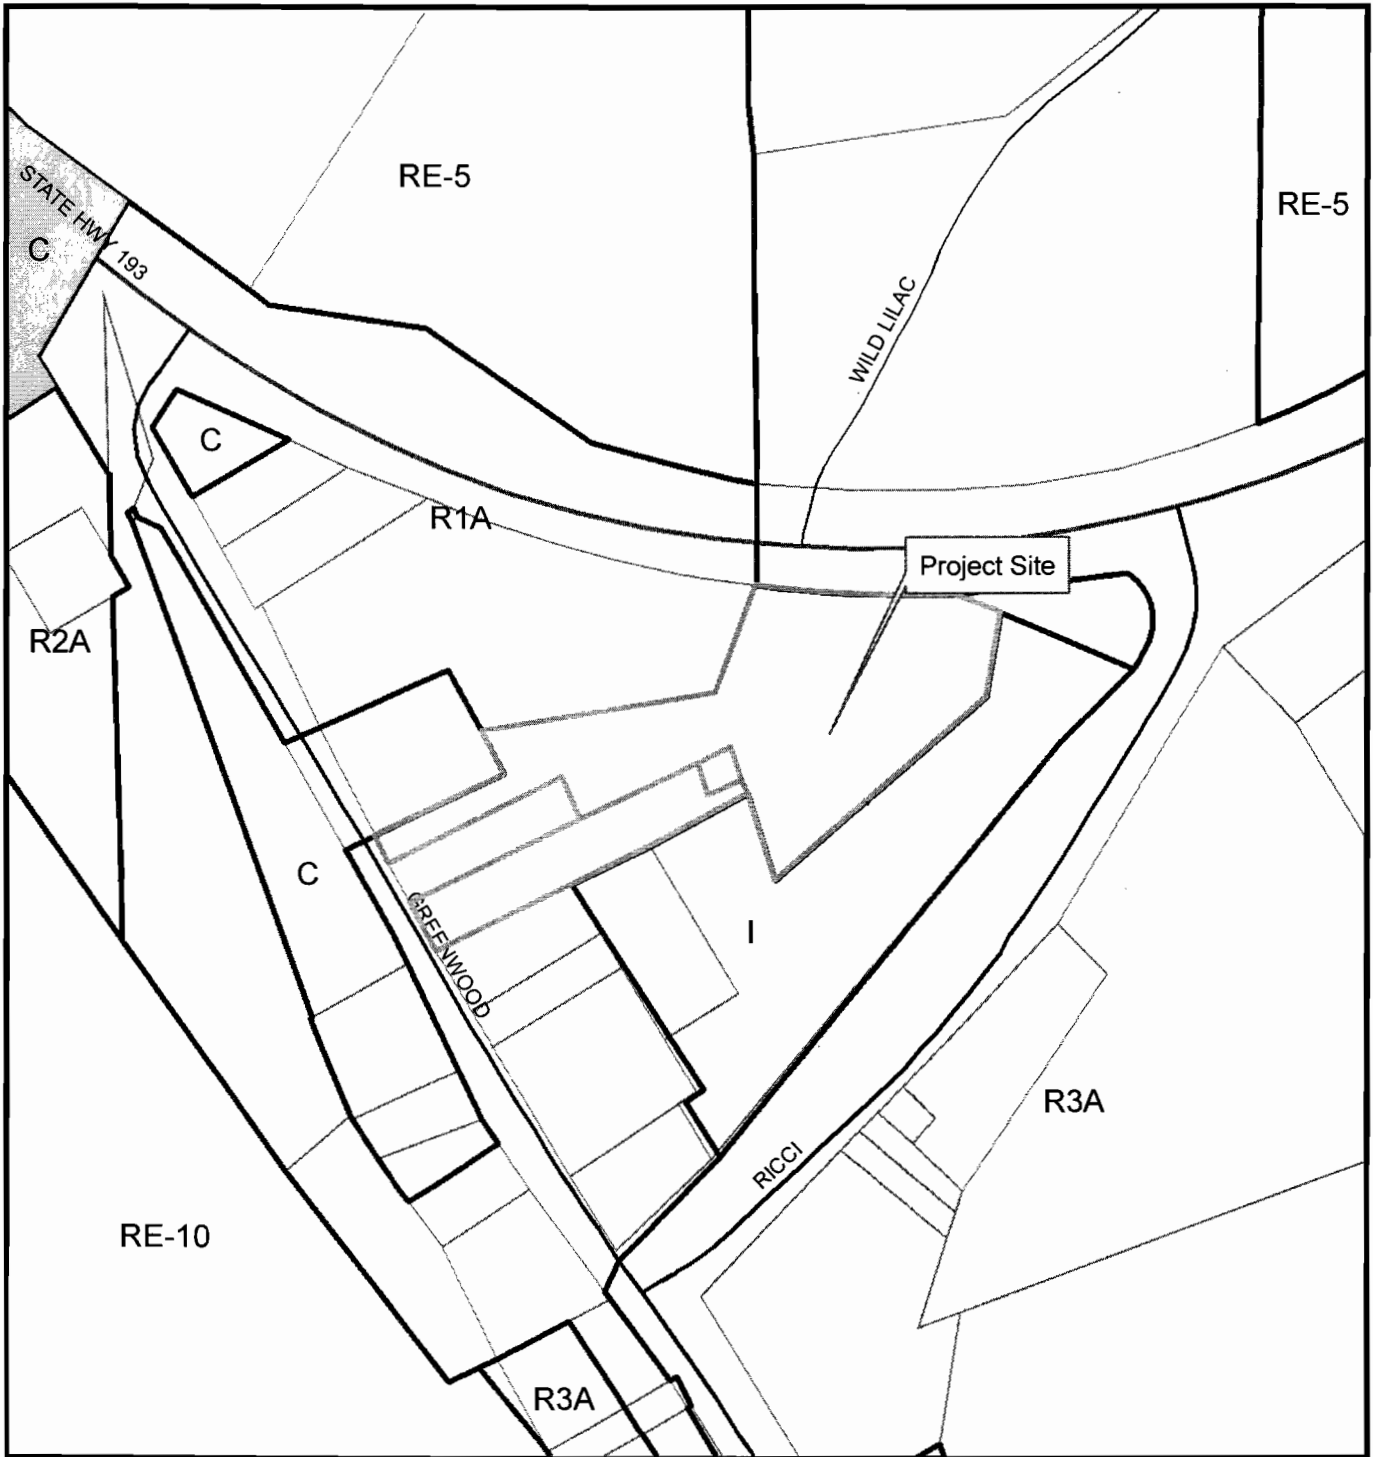


S09-0014- Greenwood Kingdom Hall
APN(s)074-173-03, -06 and -12

Zoning Districts
RE-5- Estate Residential - 5 District
R1A - One-Acre Residential District
C - Commercial District
I- Industrial District

0 0.045 0.09 0.18 Miles

1:2,500

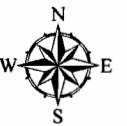


Prepared By:
Gina Paolini
Planning Services Department
February 12, 2010

Exhibit D

GEORGETOWN KINGDOM
 PLANNING DEPARTMENT

HIGHWAY 193

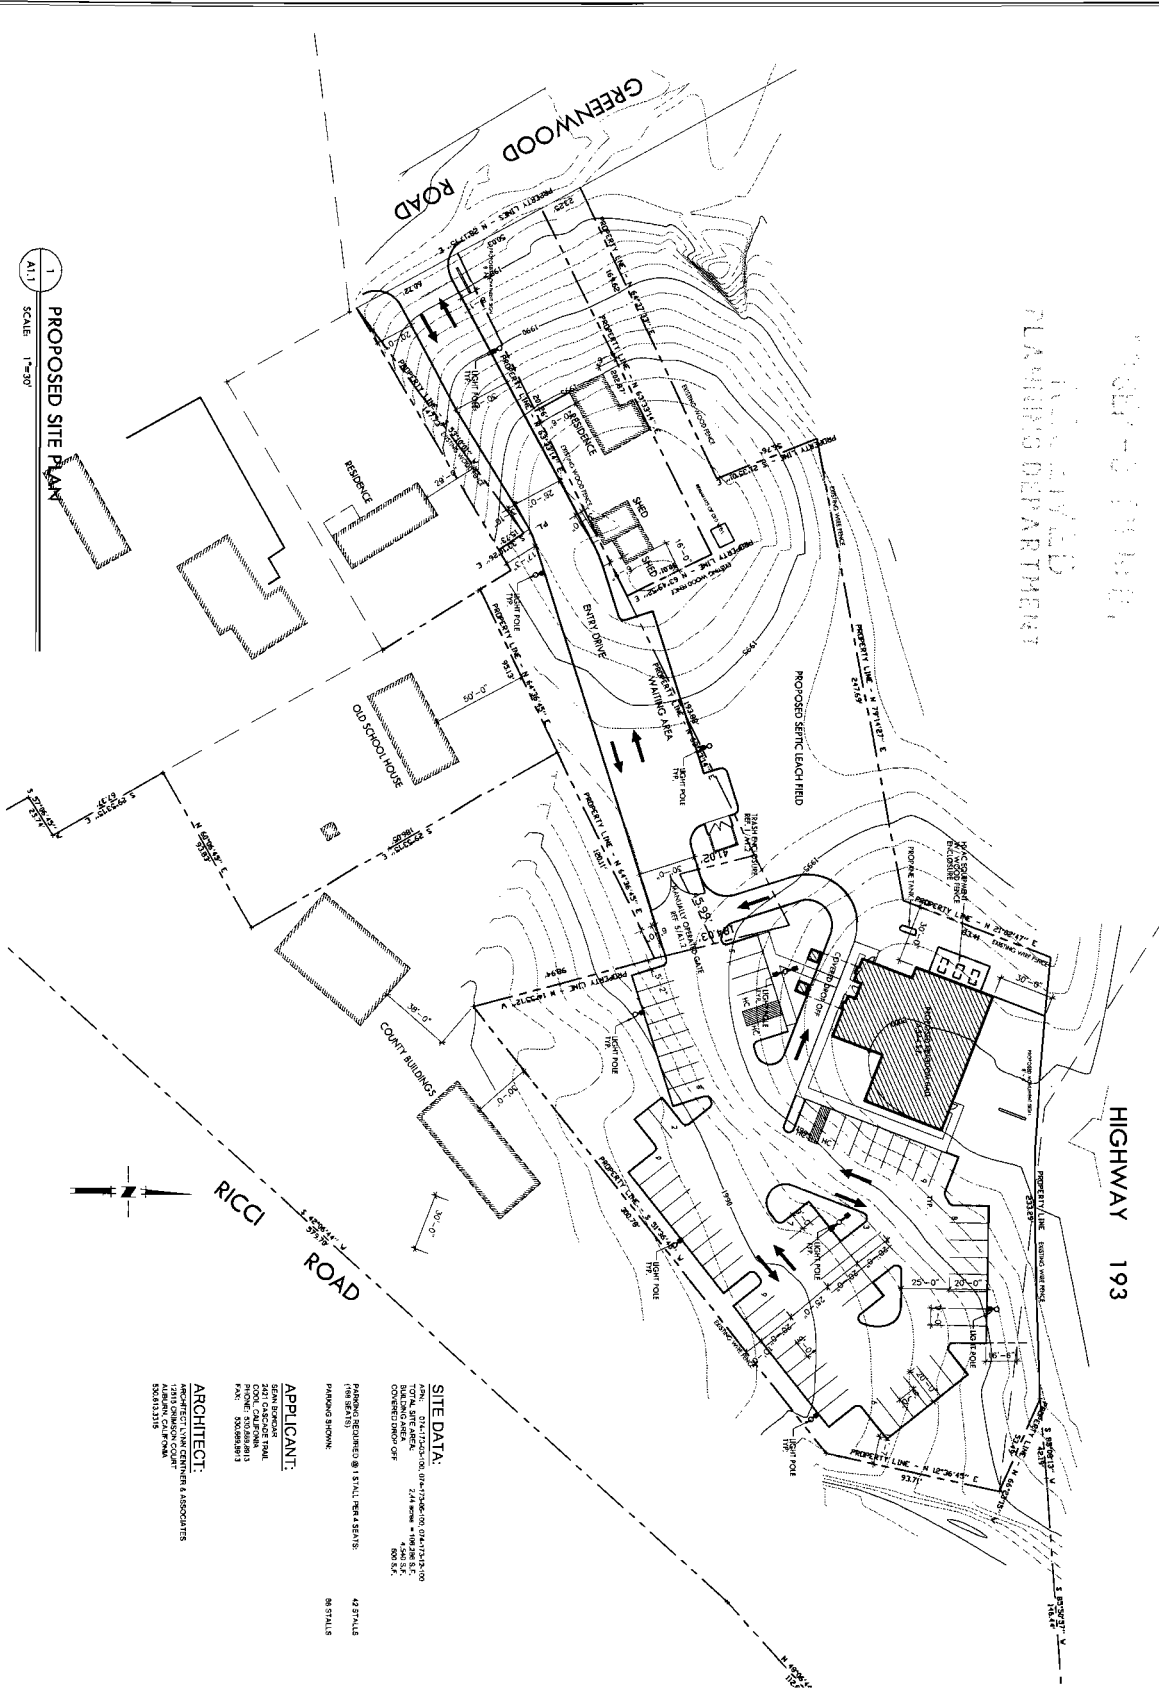

1
 ALL
 SCALE 1"=30'

PROPOSED SITE PLAN



SITE DATA:
 APN: 014-173-02-001-004-173-02-001-004
 BULKING AREA: 171,900 sq. ft. (4.86 AC.)
 COVERED IMP. OF: 800 sq. ft.
 PARKING (REQUIRED) @ 1 STALL PER 4 SEATS: 42 STALLS
 (780 SQ. FT.)
 PARKING SHOWN: 88 STALLS

APPLICANT:
 SEAN BUKHART
 2400 CANTON ROAD
 FOLSOM, CA 95630
 PHONE: 502.698.8813
 FAX: 502.698.8813

ARCHITECT:
 ASSOCIATED LIVING CENTERS & ASSOCIATES
 1010 S. BAYVIEW AVENUE
 ALHAMBRA, CA 91803
 626.255.1233

<p>SHEET TITLE: PRELIMINARY SITE PLAN</p>	<p>PROJECT TITLE: GEORGETOWN KINGDOM HALL HWY 193 & RICCI ROAD GREENWOOD, CALIFORNIA</p>	
<p>ISSUED DATE: 8.12.2011</p> <p>CHECKED BY: LYNN</p> <p>DRAWN BY: LYNN</p> <p>PROJECT NUMBER: 096.01</p> <p>REVISIONS:</p> <p>SHEET NUMBER: 111</p>		

EXHIBIT E

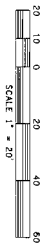
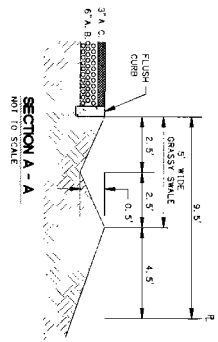
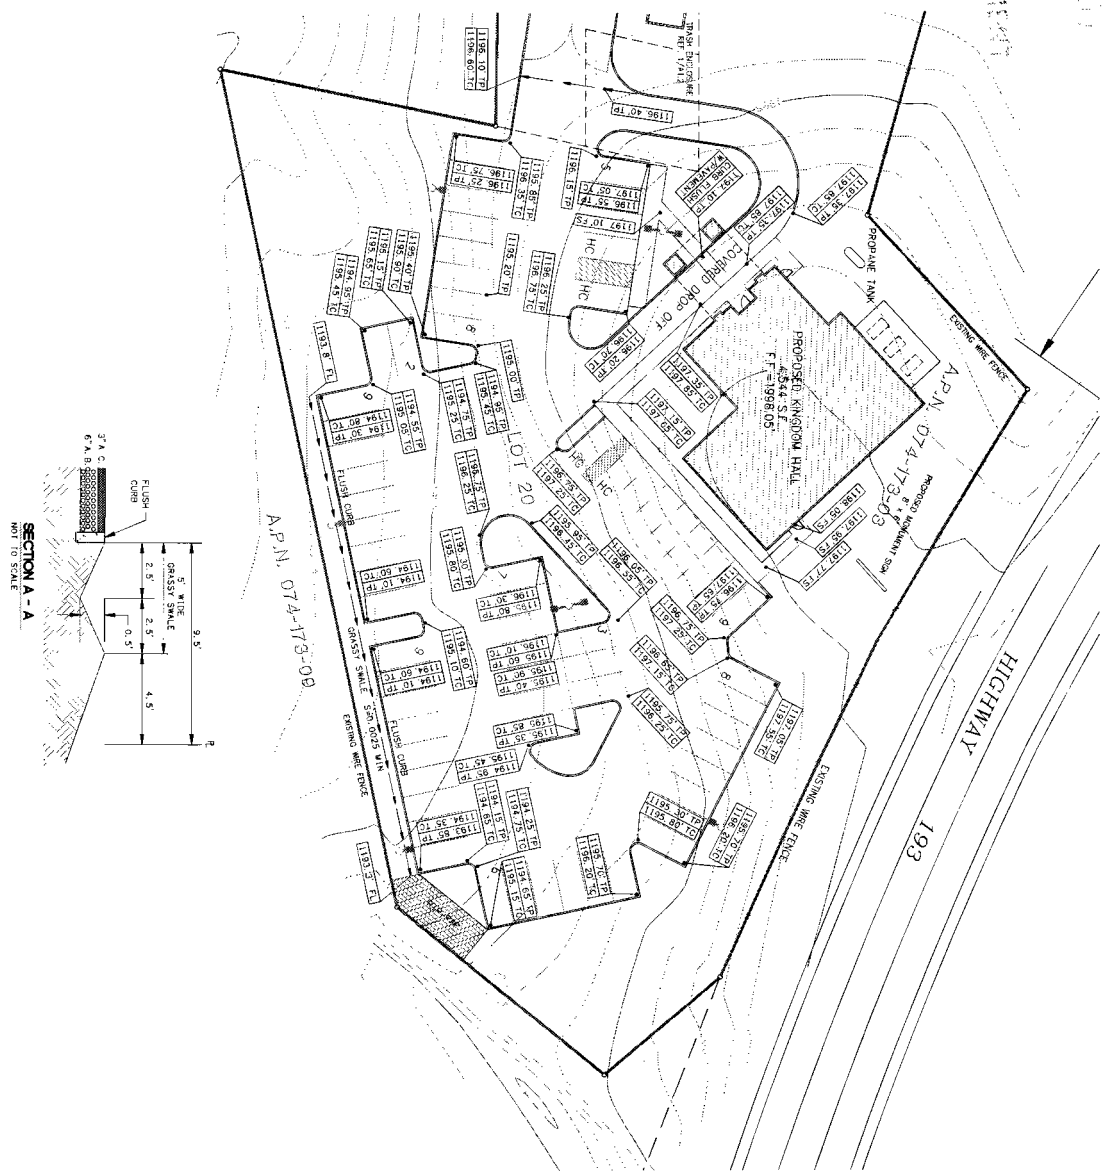


EXHIBIT F

SECTION A - A
NOT TO SCALE

REVISION LISTING



WONG & ASSOCIATES
ENGINEERING & SURVEYING - LAND PLANNING
5720 ALDEN WAY, SUITE 212
FREMONT, CA 94538
TEL: (925) 251-4800 FAX: (925) 251-4889

DATE: 7-20-2008
SHEET: 1/2

DATE	BY	APP'D	REV	DESCRIPTION

PRELIMINARY GRADING PLAN
OF
APN 074-173-03, 074-173-06, AND 074-173-12
GEORGETOWN KINGDOM HALL
STATE OF CALIFORNIA

DATE: 7-20-2008
SHEET: 1/2

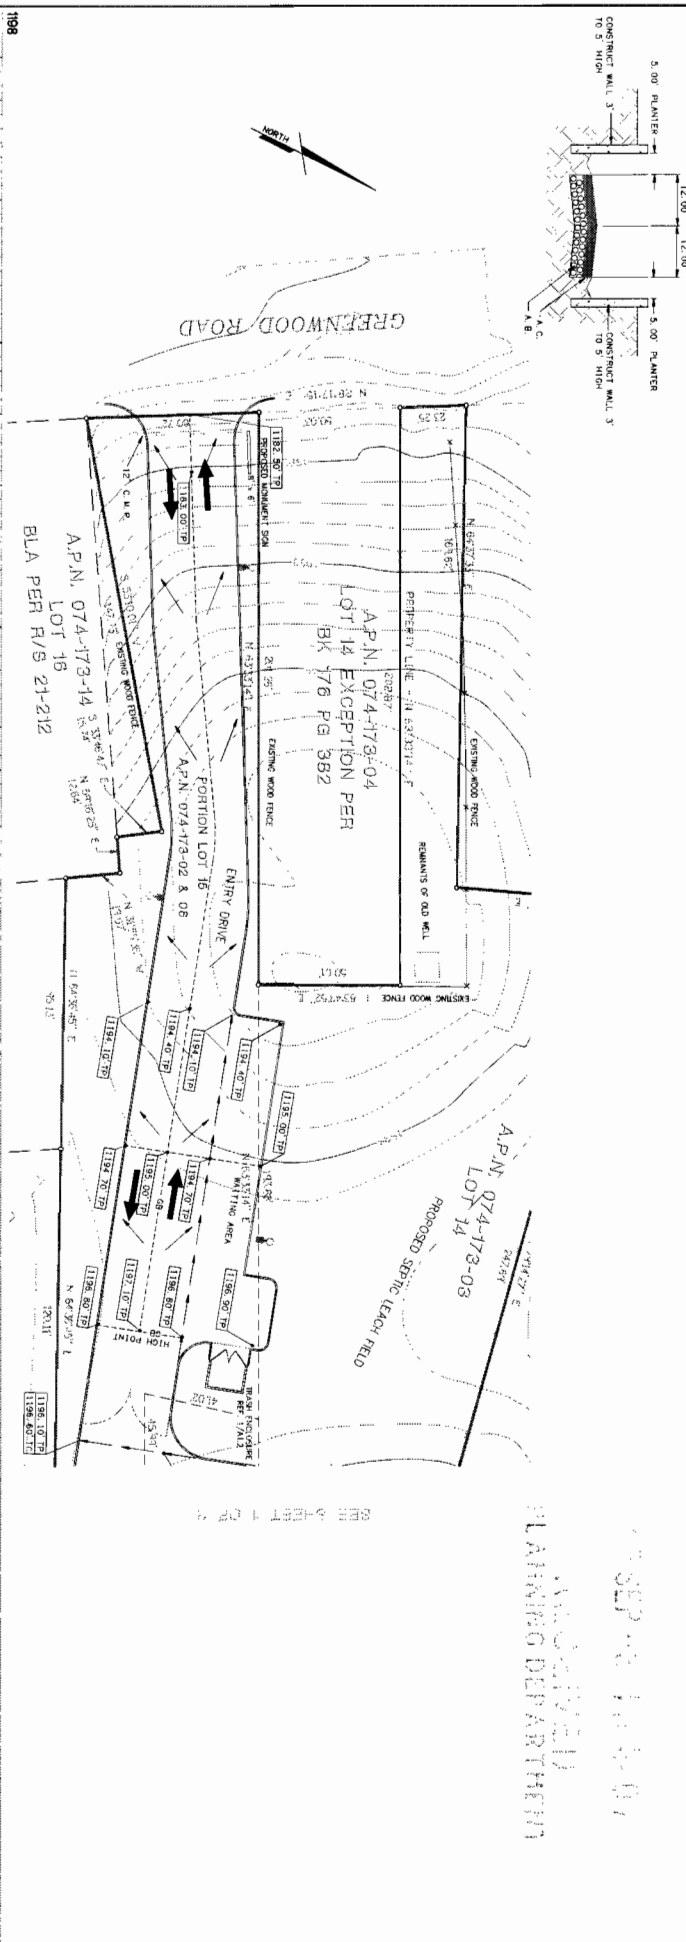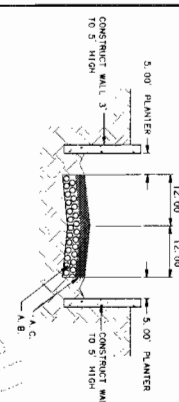

RECEIVED
PLANNING DEPARTMENT

PRELIMINARY GRADING PLAN
 OF
 APN 074-173-03, 074-173-06, AND 074-173-12
 GEORGETOWN KINNDOM HALL
 STATE OF CALIFORNIA



WONG & ASSOCIATES
 ENGINEERING & LAND PLANNING
 2270 ARDEN WAY, SUITE 212
 SAN JOSE, CA 95128
 TEL: (415) 281-4600 FAX: (415) 281-4609

DATE: 7-20-2007
 SHEET: 2 OF 2

DATE: 10/15/07
 PROJECT: KINGDOM HALL
 DRAWING DEPARTMENT

- NOTES**
1. ALL PLANTER AREAS TO BE TREATED WITH PREEMERGENT HERBICIDE AS PER MANUFACTURER'S RECOMMENDATIONS.
 2. ALL PLANTER AREAS TO BE COVERED WITH 3 INCHES MINIMUM GRANULAR MULCH.
 3. ALL TREES TO BE DOUBLE STAKED.
 4. ALL PLANT MATERIAL TO BE FERTILIZED AT TIME OF PLANTING WITH APPLICABLE PLANT TAGS AS PER MANUFACTURER'S RECOMMENDATIONS.
 5. IRRIGATION SYSTEM TO BE UNDERGROUND DRIP SYSTEM WITH TIME CLOCK CONTROLLER.

TREE LEGEND

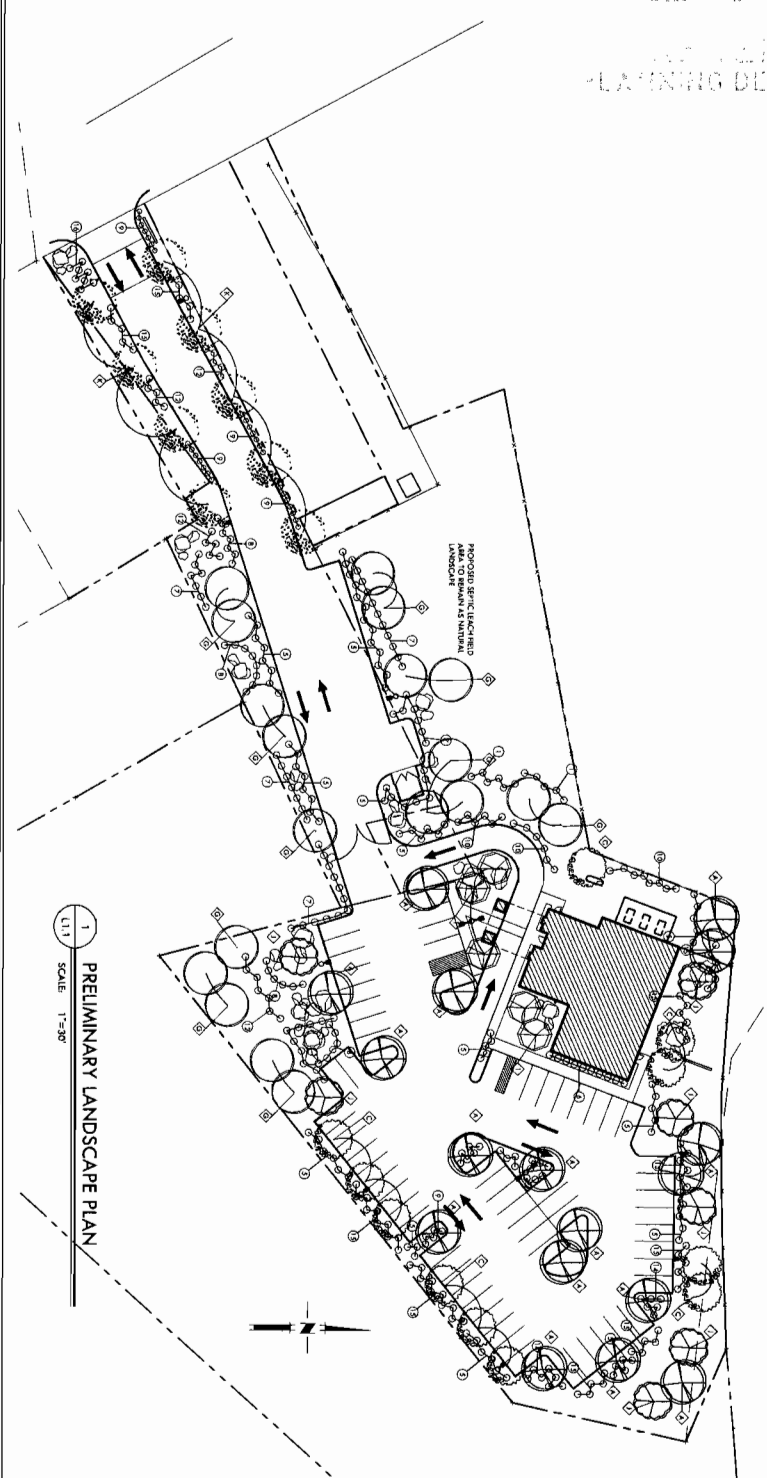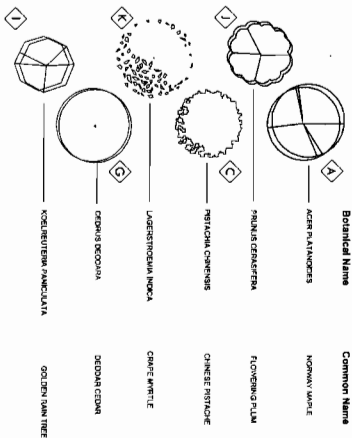


PLANT SCHEDULE

ID	Size	Qty.	Botanical Name	Common Name	Water Use
1	3" dia	12	ACER PLATANOIDES	CHERRY BLOSSOM	L
2	3" dia	12	LABURNUM ANagyria	CHERRY PRUNEGE	L
3	3" dia	10	LABURNUM ANagyria	CHERRY WHITE	L
4	3" dia	10	LABURNUM ANagyria	SECOYA CEDAR	L
5	3" dia	10	LABURNUM ANagyria	CHERRY PRUNEGE	L
6	3" dia	10	LABURNUM ANagyria	CHERRY WHITE	L
7	3" dia	10	LABURNUM ANagyria	SECOYA CEDAR	L
8	3" dia	10	LABURNUM ANagyria	CHERRY PRUNEGE	L
24	3" dia	10	LABURNUM ANagyria	CHERRY WHITE	L
25	3" dia	10	LABURNUM ANagyria	SECOYA CEDAR	L

<p>SHEET TITLE: PRELIMINARY LANDSCAPE PLAN</p>	<p>PROJECT TITLE: GEORGETOWN KINGDOM HALL HWY 193 & RICCI ROAD GREENWOOD, CALIFORNIA</p>	
<p>ISSUE DATE: 10/15/07 CHECKED BY: LYNN DRAWN BY: [Name] PROJECT NUMBER: [Number] REVISIONS:</p>	<p>1 SCALE: 1"=30'</p>	

EXHIBIT G

DATE: 11.10.07
 DRAWN BY: LYNN
 CHECKED BY: LYNN
 PROJECT NUMBER: 06-101
 REVISIONS:

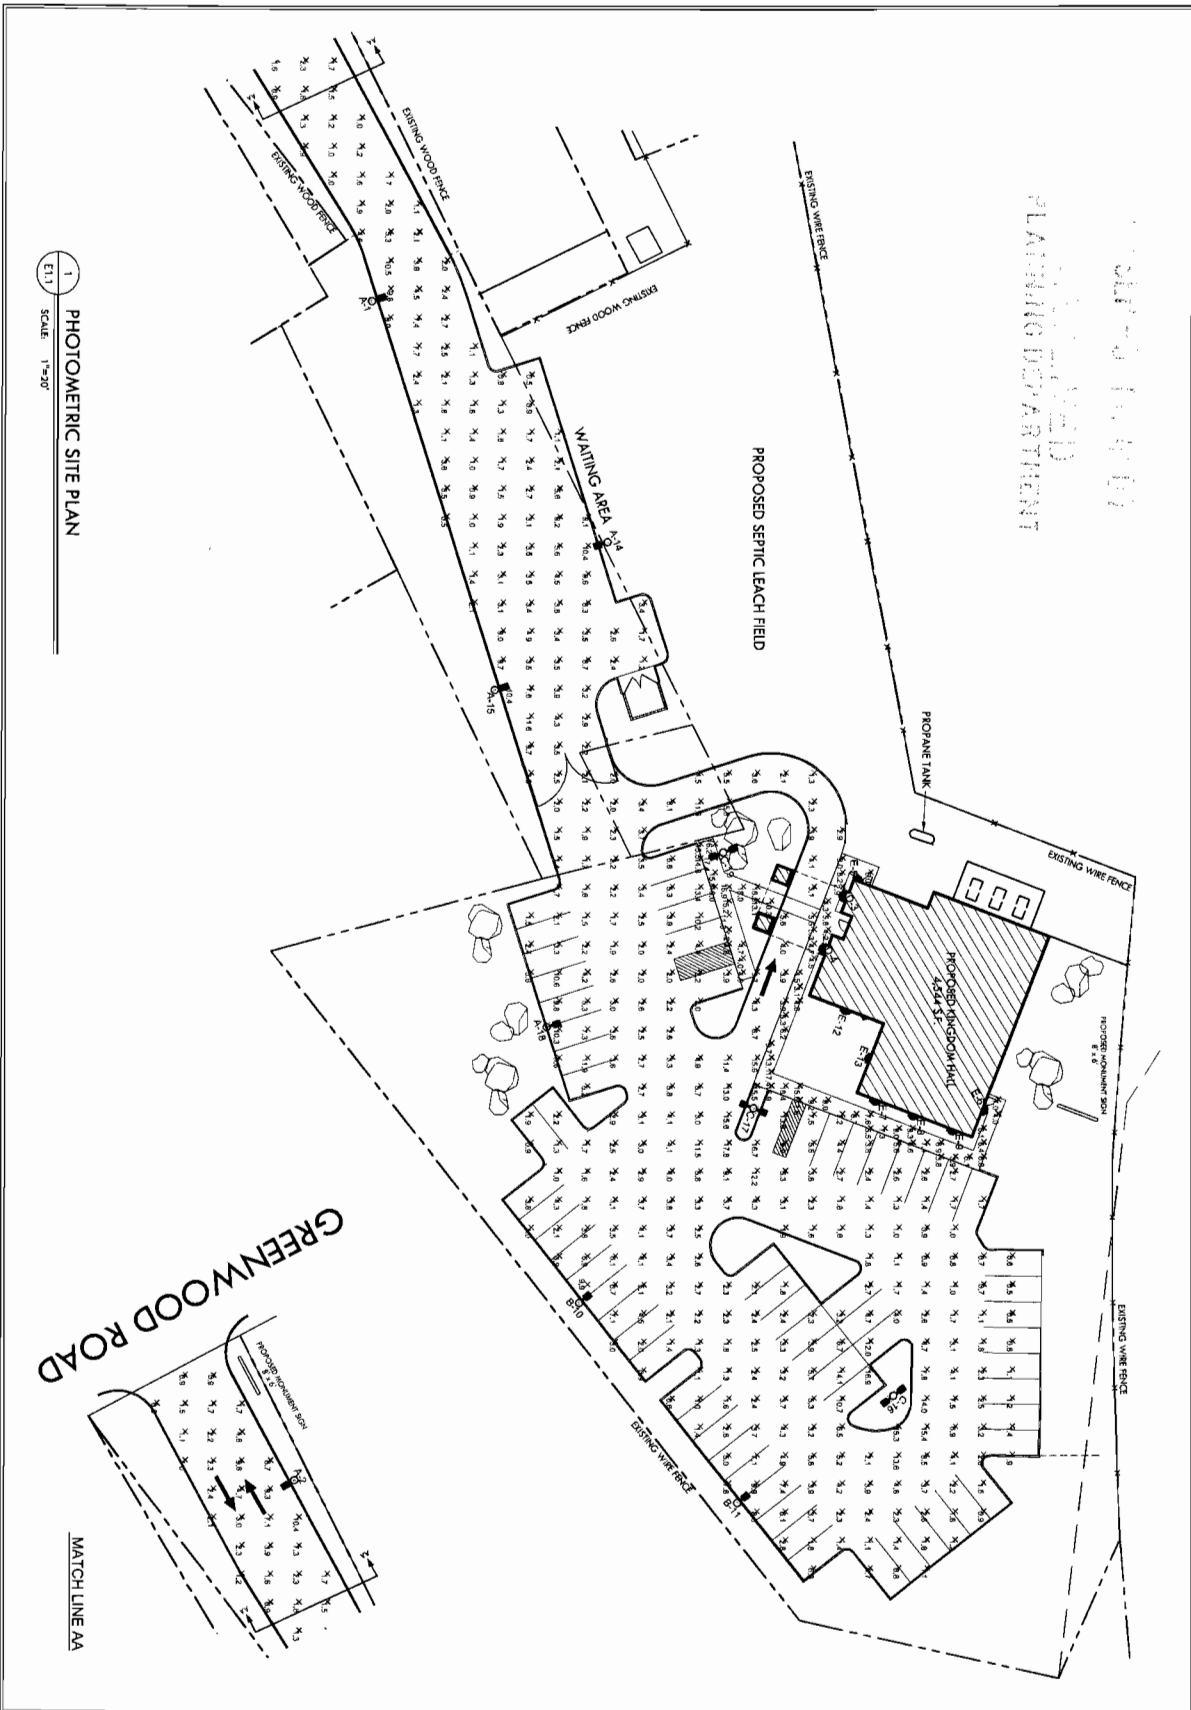

1
 ET11
 SCALE: 1"=20'

GREENWOOD ROAD

MATCH LINE AA

ISSUE DATE:	8.15.06
CHECKED BY:	LYNN
DRAWN BY:	LYNN
PROJECT NUMBER:	06-101
REVISIONS:	
1	
2	
SHEET TITLE:
PHOTOMETRIC SITE PLAN

PROJECT TITLE:
GEORGETOWN KINGDOM HALL
 HWY 193 & RICCI ROAD
 GREENWOOD, CALIFORNIA

EXHIBIT H

STATISTICS						
Description	Symbol	Avg	Max	Min	Max/min	Asym
SITE	+	3.9 ft	17.8 ft	0.3 ft	38.8:1	7.8:1
WALKWAY	+	8.9 ft	18.5 ft	2.8 ft	8:1	3:1

LUMINAIRE SCHEDULE								
Symbol	Qty	Catalog Number	Description	Lamp	Flux	Lumens / LF	Watts	
□	5	K40-400M-R3	Area Luminaire, 400W K40-400M-R3 CLEAR BETA PHASE START METAL HALIDE LAMP IN HORIZONTAL POSITION CRITERIA	ONE (1) 400 WATT CLEAR BETA PHASE START METAL HALIDE LAMP IN HORIZONTAL POSITION	K40_400M_R3 -1.1m	42000	0.72	468
□	2	K40-400M-R4	Area Luminaire, 400W K40-400M-R4 BETA PHASE START METAL HALIDE LAMP IN HORIZONTAL POSITION CRITERIA	ONE (1) 400 WATT BETA PHASE START METAL HALIDE LAMP IN HORIZONTAL POSITION	K40_400M_R4 -1.1m	38000	0.72	468
□	3	K40-400M-R3	Area Luminaire, 400W K40-400M-R3 CLEAR BETA PHASE START METAL HALIDE LAMP IN HORIZONTAL POSITION CRITERIA	ONE (1) 400 WATT CLEAR BETA PHASE START METAL HALIDE LAMP IN HORIZONTAL POSITION	K40_400M_R3 -1.1m	42000	0.72	812
□	2	TVA-50M	GENERAL PURPOSE BUILDING MOUNTED LUMINAIRE, 50W/MH, W/ CLEAR LAMP	ONE (1) 50 WATT CLEAR BETA PHASE START METAL HALIDE LAMP IN HORIZONTAL POSITION	TVA_50M	3500	0.72	72
□	7	TVA-100M	GENERAL PURPOSE BUILDING MOUNTED LUMINAIRE, 100W/MH, W/ CLEAR LAMP	ONE (1) 100 WATT CLEAR BETA PHASE START METAL HALIDE LAMP IN HORIZONTAL POSITION	TVA_100M	8000	0.72	140

LUMINAIRE LOCATIONS							
No.	Label	X	Y	Z	MH	Obstruction	TM
1	A	282.7	414.8	20.0	20.0	-16.7	0.0
2	A	145.4	399.5	20.0	20.0	150.4	0.0
3	D	471.6	581.3	8.0	8.0	202.0	0.0
4	D	480.2	574.2	8.0	8.0	202.0	0.0
5	E	483.8	590.8	8.0	8.0	-99.0	0.0
6	E	547.1	611.1	8.0	8.0	21.1	0.0
7	E	544.0	592.8	10.0	10.0	111.0	0.0
8	E	548.2	606.2	10.0	10.0	111.0	0.0
9	E	554.4	619.5	10.0	10.0	111.0	0.0
10	B	614.5	489.2	20.0	20.0	-38.4	0.0
11	B	605.3	544.1	20.0	20.0	-38.4	0.0
12	E	512.1	582.1	10.0	10.0	111.0	0.0
13	E	528.7	590.2	10.0	10.0	201.0	0.0
14	A	547.2	486.0	20.0	20.0	161.8	0.0
15	A	396.2	456.2	20.0	20.0	-15.0	0.0
16	C	647.6	599.1	20.0	20.0	-38.4	0.0
17	C	548.3	549.9	20.0	20.0	21.0	0.0
18	A	517.6	478.8	20.0	20.0	-17.8	0.0
19	C	458.7	538.9	20.0	20.0	162.4	0.0

1
AXX
SCALE: 1"=30'


PHOTOMETRIC LAMP DATA SCHEDULE

ISSUE DATE: 8.1.2009
CHECKED BY: LYNN
DRAWN BY:
PROJECT NUMBER: 09-01
REVISIONS:
SHEET NUMBER: B1.2

SHEET TITLE:
PHOTOMETRIC LAMP
DATA SCHEDULE

PROJECT TITLE:
GEORGETOWN
KINGDOM HALL
HWY 193 & RICCI ROAD
GREENWOOD, CALIFORNIA

GEORGETOWN
 KINGDOM HALL
 PLANNING DEPARTMENT

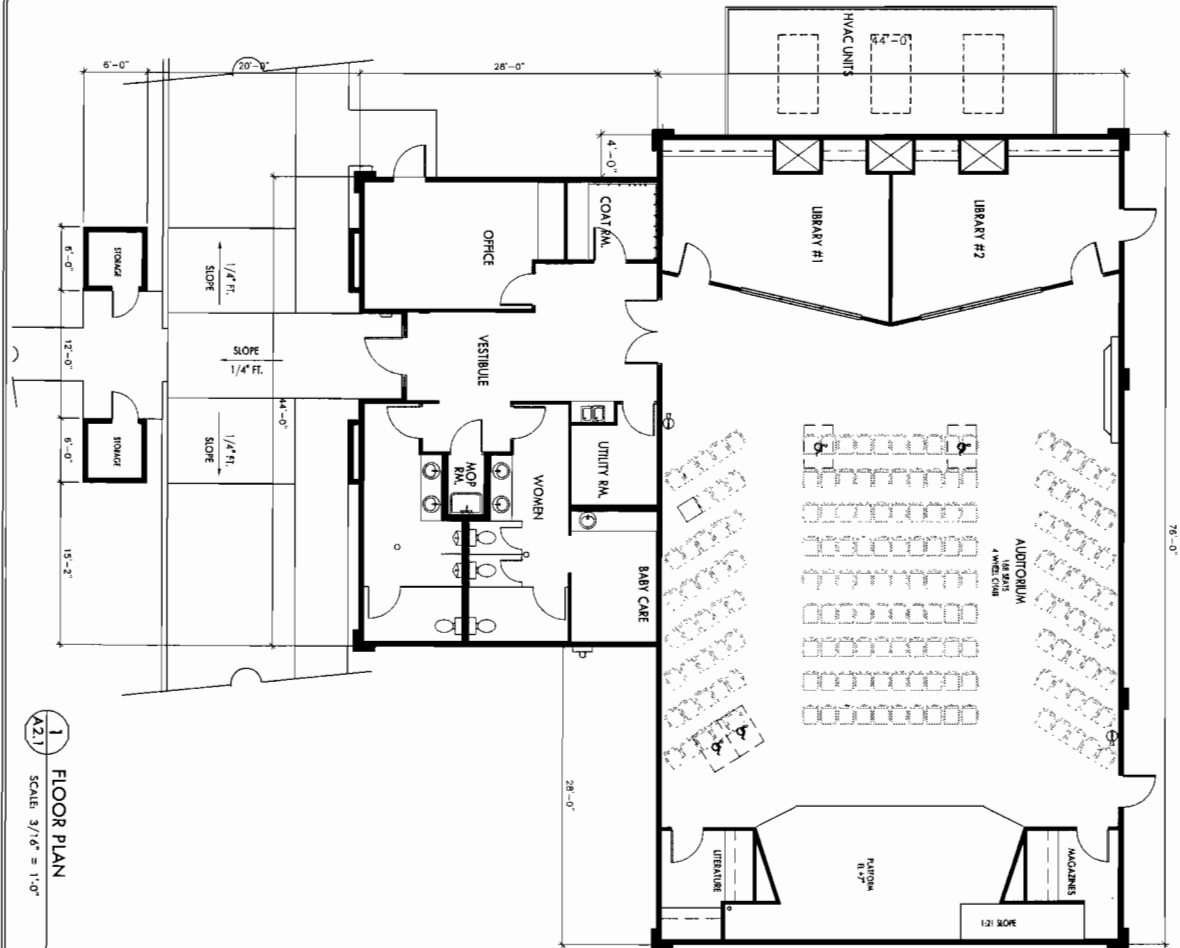

1 FLOOR PLAN
 A2.1 SCALE 3/16" = 1'-0"


A2.1
 SHEET NUMBER

REVISIONS:
 PROJECT NUMBER:
 DRAWN BY:
 CHECKED BY:
 ISSUE DATE:


SHEET TITLE:
FLOOR PLAN

PROJECT TITLE:
**GEORGETOWN
 KINGDOM HALL**
 HWY 193 & RICCI ROAD
 GEORGETOWN, CA


EXHIBIT J

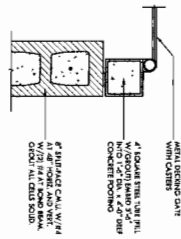


4 TASH ENCLOSURE DETAIL
 SCALE: 1 1/2" = 1'-0"

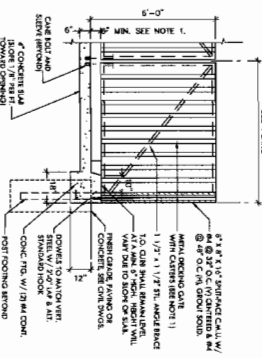


2 TASH ENCLOSURE SECTION
 SCALE: 3/8" = 1'-0"

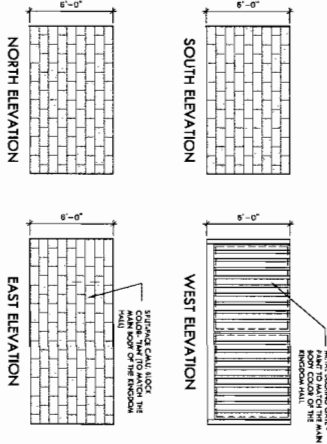

3 TRASH ENCLOSURE ELEVATIONS
 SCALE: 1/8" = 1'-0"

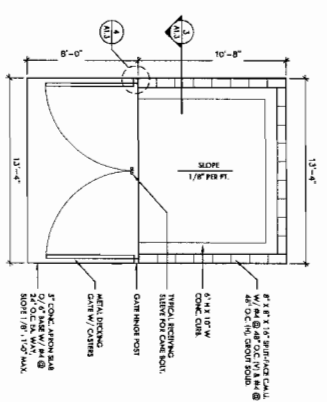


1 TRASH ENCLOSURE PLAN
 SCALE: 1/8" = 1'-0"

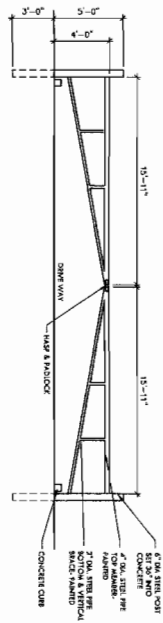


5 MANUAL ENTRANCE GATES
 SCALE: 1/2" = 1'-0"

SHEET NUMBER: A1.2	SHEET TITLE: TRASH ENCLOSURE PLAN ELEVATIONS AND DETAILS	PROJECT TITLE: GEORGETOWN KINGDOM HALL HWY 193 & RICCI ROAD GREENWOOD, CALIFORNIA
	ISSUED DATE: 8-15-09 CHECKED BY: LYNN DRAWN BY: (blank) PROJECT NUMBER: (blank) REVISIONS: (blank)	(blank)

SEP 10 11 00
 UNCLASSIFIED
 TRAINING DEPARTMENT

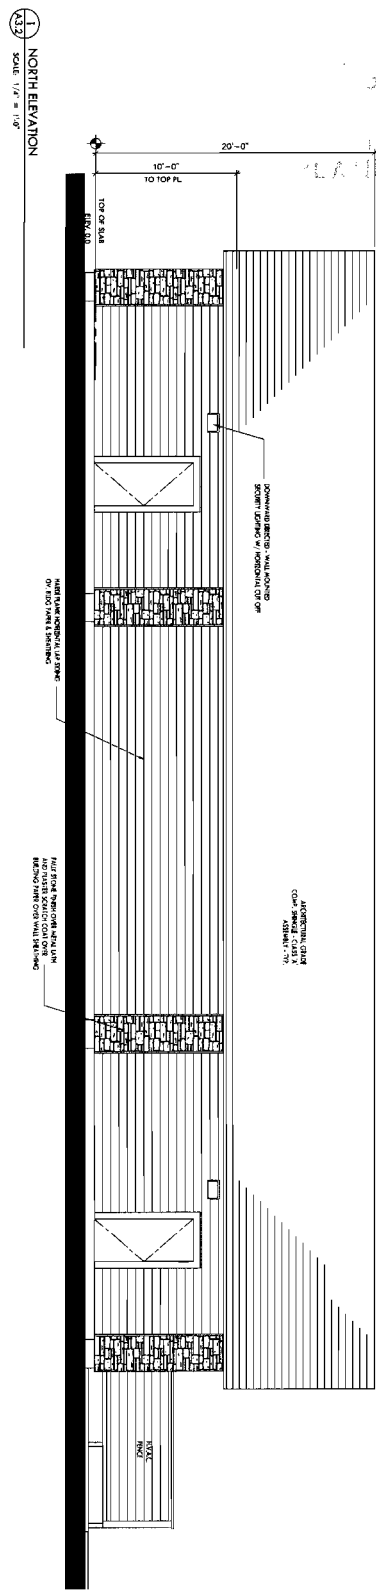

1 NORTH ELEVATION
 SCALE: 1/8" = 1'-0"

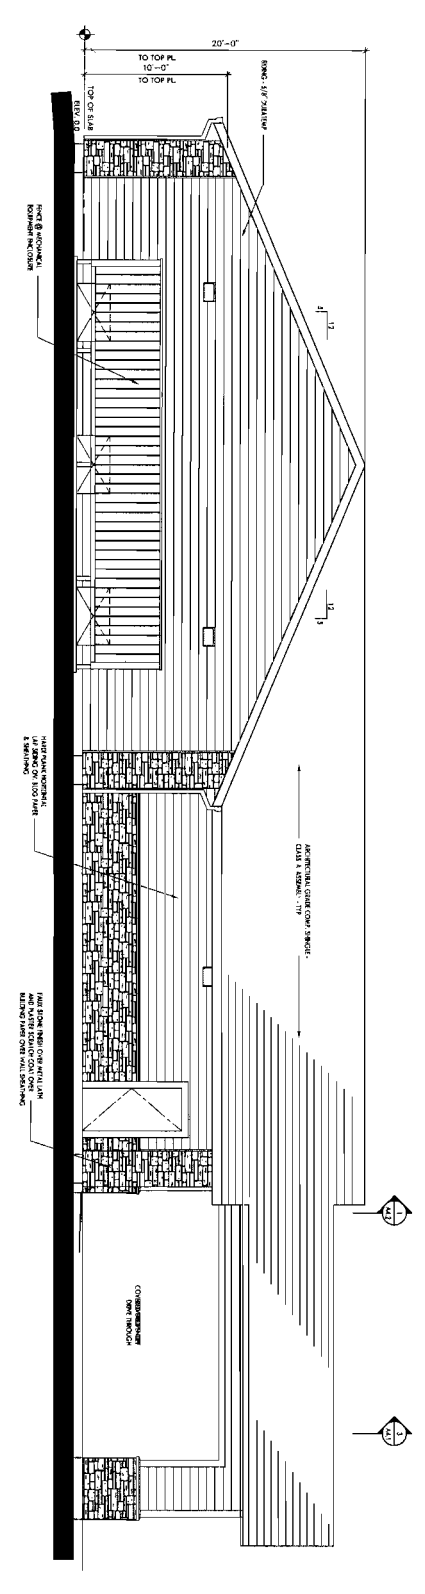


2 WEST ELEVATION
 SCALE: 1/8" = 1'-0"

SHEET NUMBER A3.2	SHEET TITLE: EXTERIOR ELEVATIONS	PROJECT TITLE: GEORGETOWN KINGDOM HALL HWY 193 & RICCI ROAD GREENWOOD, CALIFORNIA	
	ISSUE DATE: 8.1.09 CHECKED BY: LYNN DRAWN BY: PROJECT NUMBER: 08.01 REVISIONS:		


EXHIBIT L

2017
 GEORGETOWN
 PLANNING DEPARTMENT

1 SOUTH ELEVATION
 SCALE: 1/4" = 1'-0"

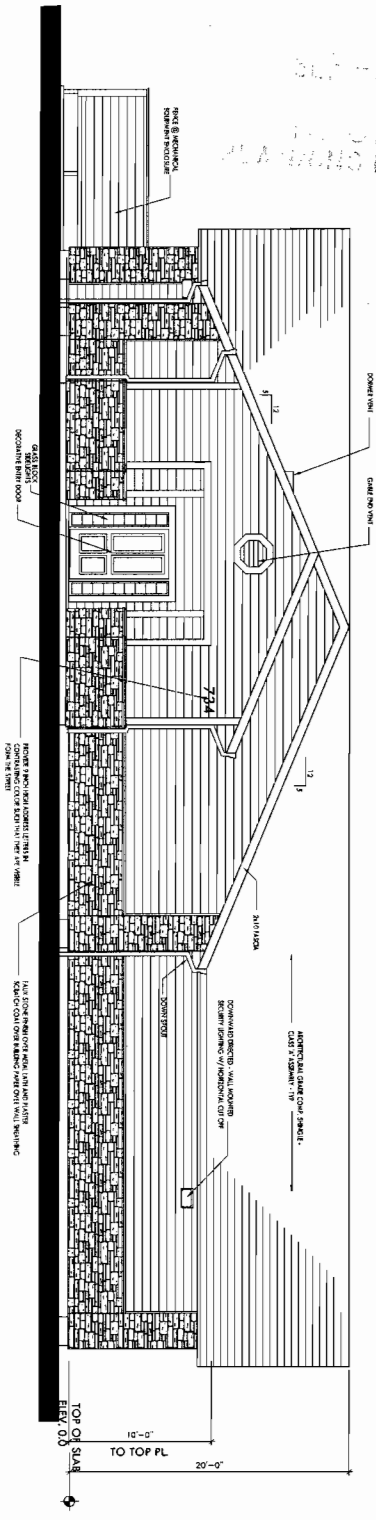

2 EAST ELEVATION
 SCALE: 1/4" = 1'-0"

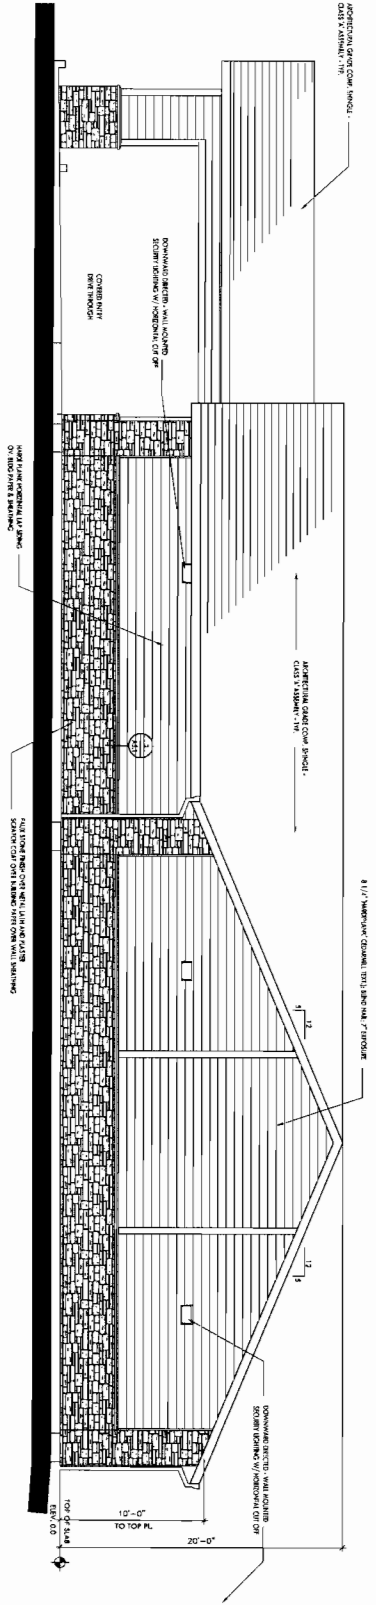


SHEET TITLE:
EXTERIOR ELEVATIONS

PROJECT TITLE:
GEORGETOWN KINGDOM HALL
 HWY 193 & RICCI ROAD
 GREENWOOD, CALIFORNIA

ISSUE DATE: 8.15.09
 CHECKED BY: LYNN
 DRAWN BY: LYNN
 PROJECT NUMBER: 08.010
 REVISIONS:

SHEET NUMBER:
A3.1

The Sign Factory

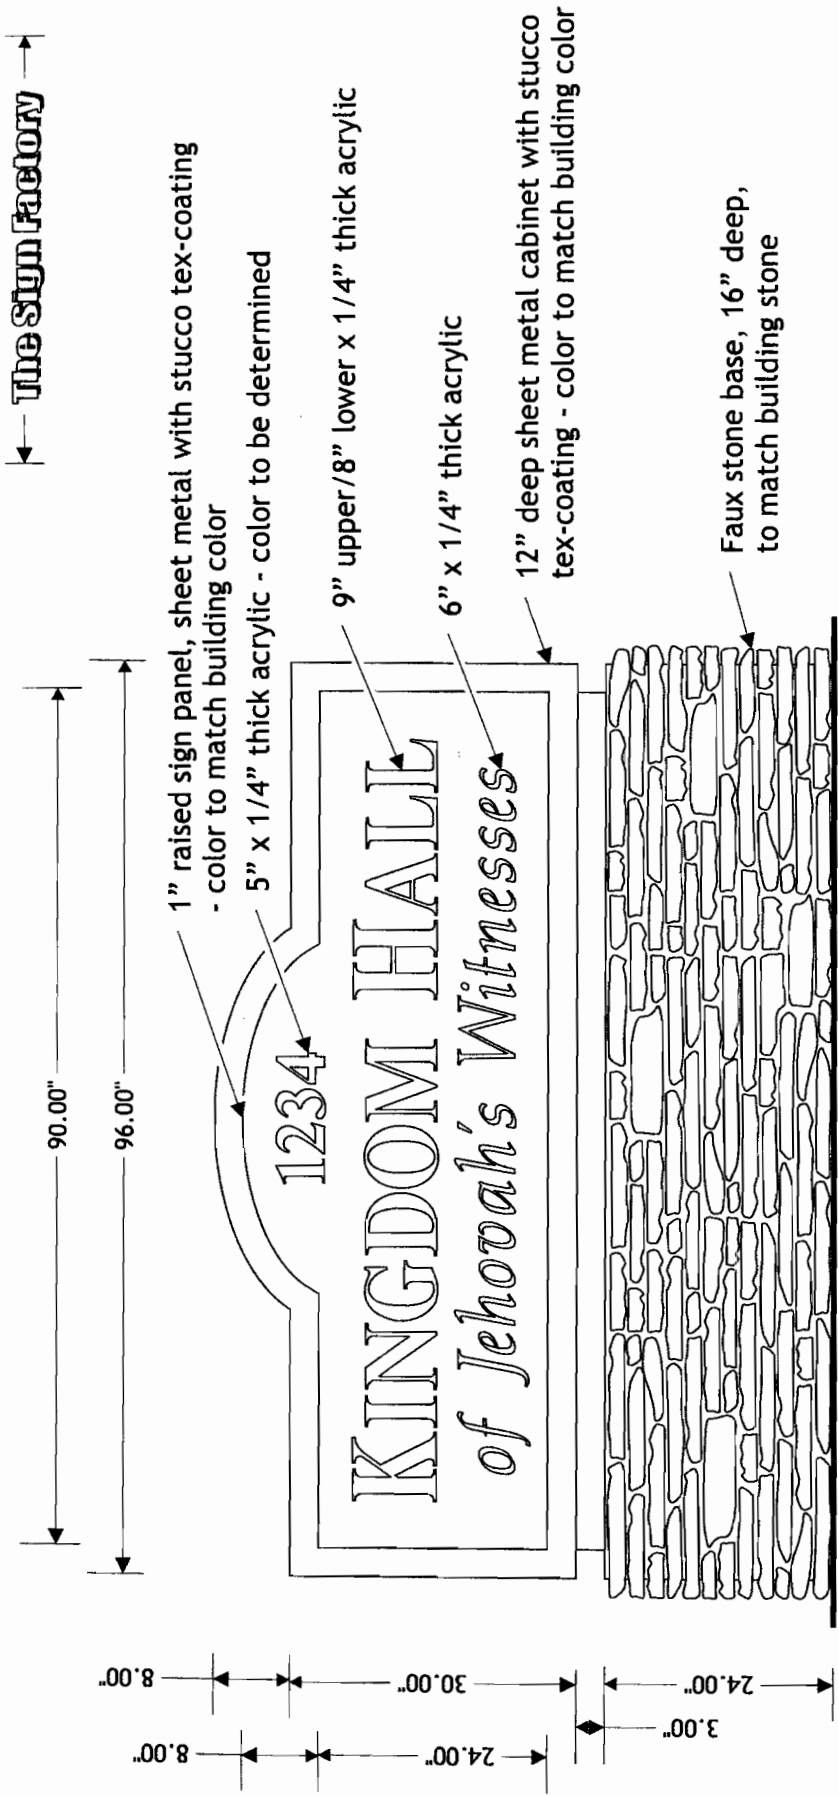

38" x 90" sign panel = 23.75 sq. Ft.

RECEIVED
PLANNING DEPARTMENT
SEP 23 10 40 AM '03

X

Approved - As Shown
Approved - With Changes

All information on this page is copyrighted to The Sign Factory, Inc.

EXHIBIT M