


ORIGINAL SCALE IS IN INCHES
 Drawing name: C:\Civil 3D Projects\Department\HSP_2020\CADD_Files\Production Drawings\Master-Lotus Gold Hill.dwg Layout Tab: EX-1 Oct 06,2020 -- 11:42am SMcVey
 FOR REDUCED PLANS

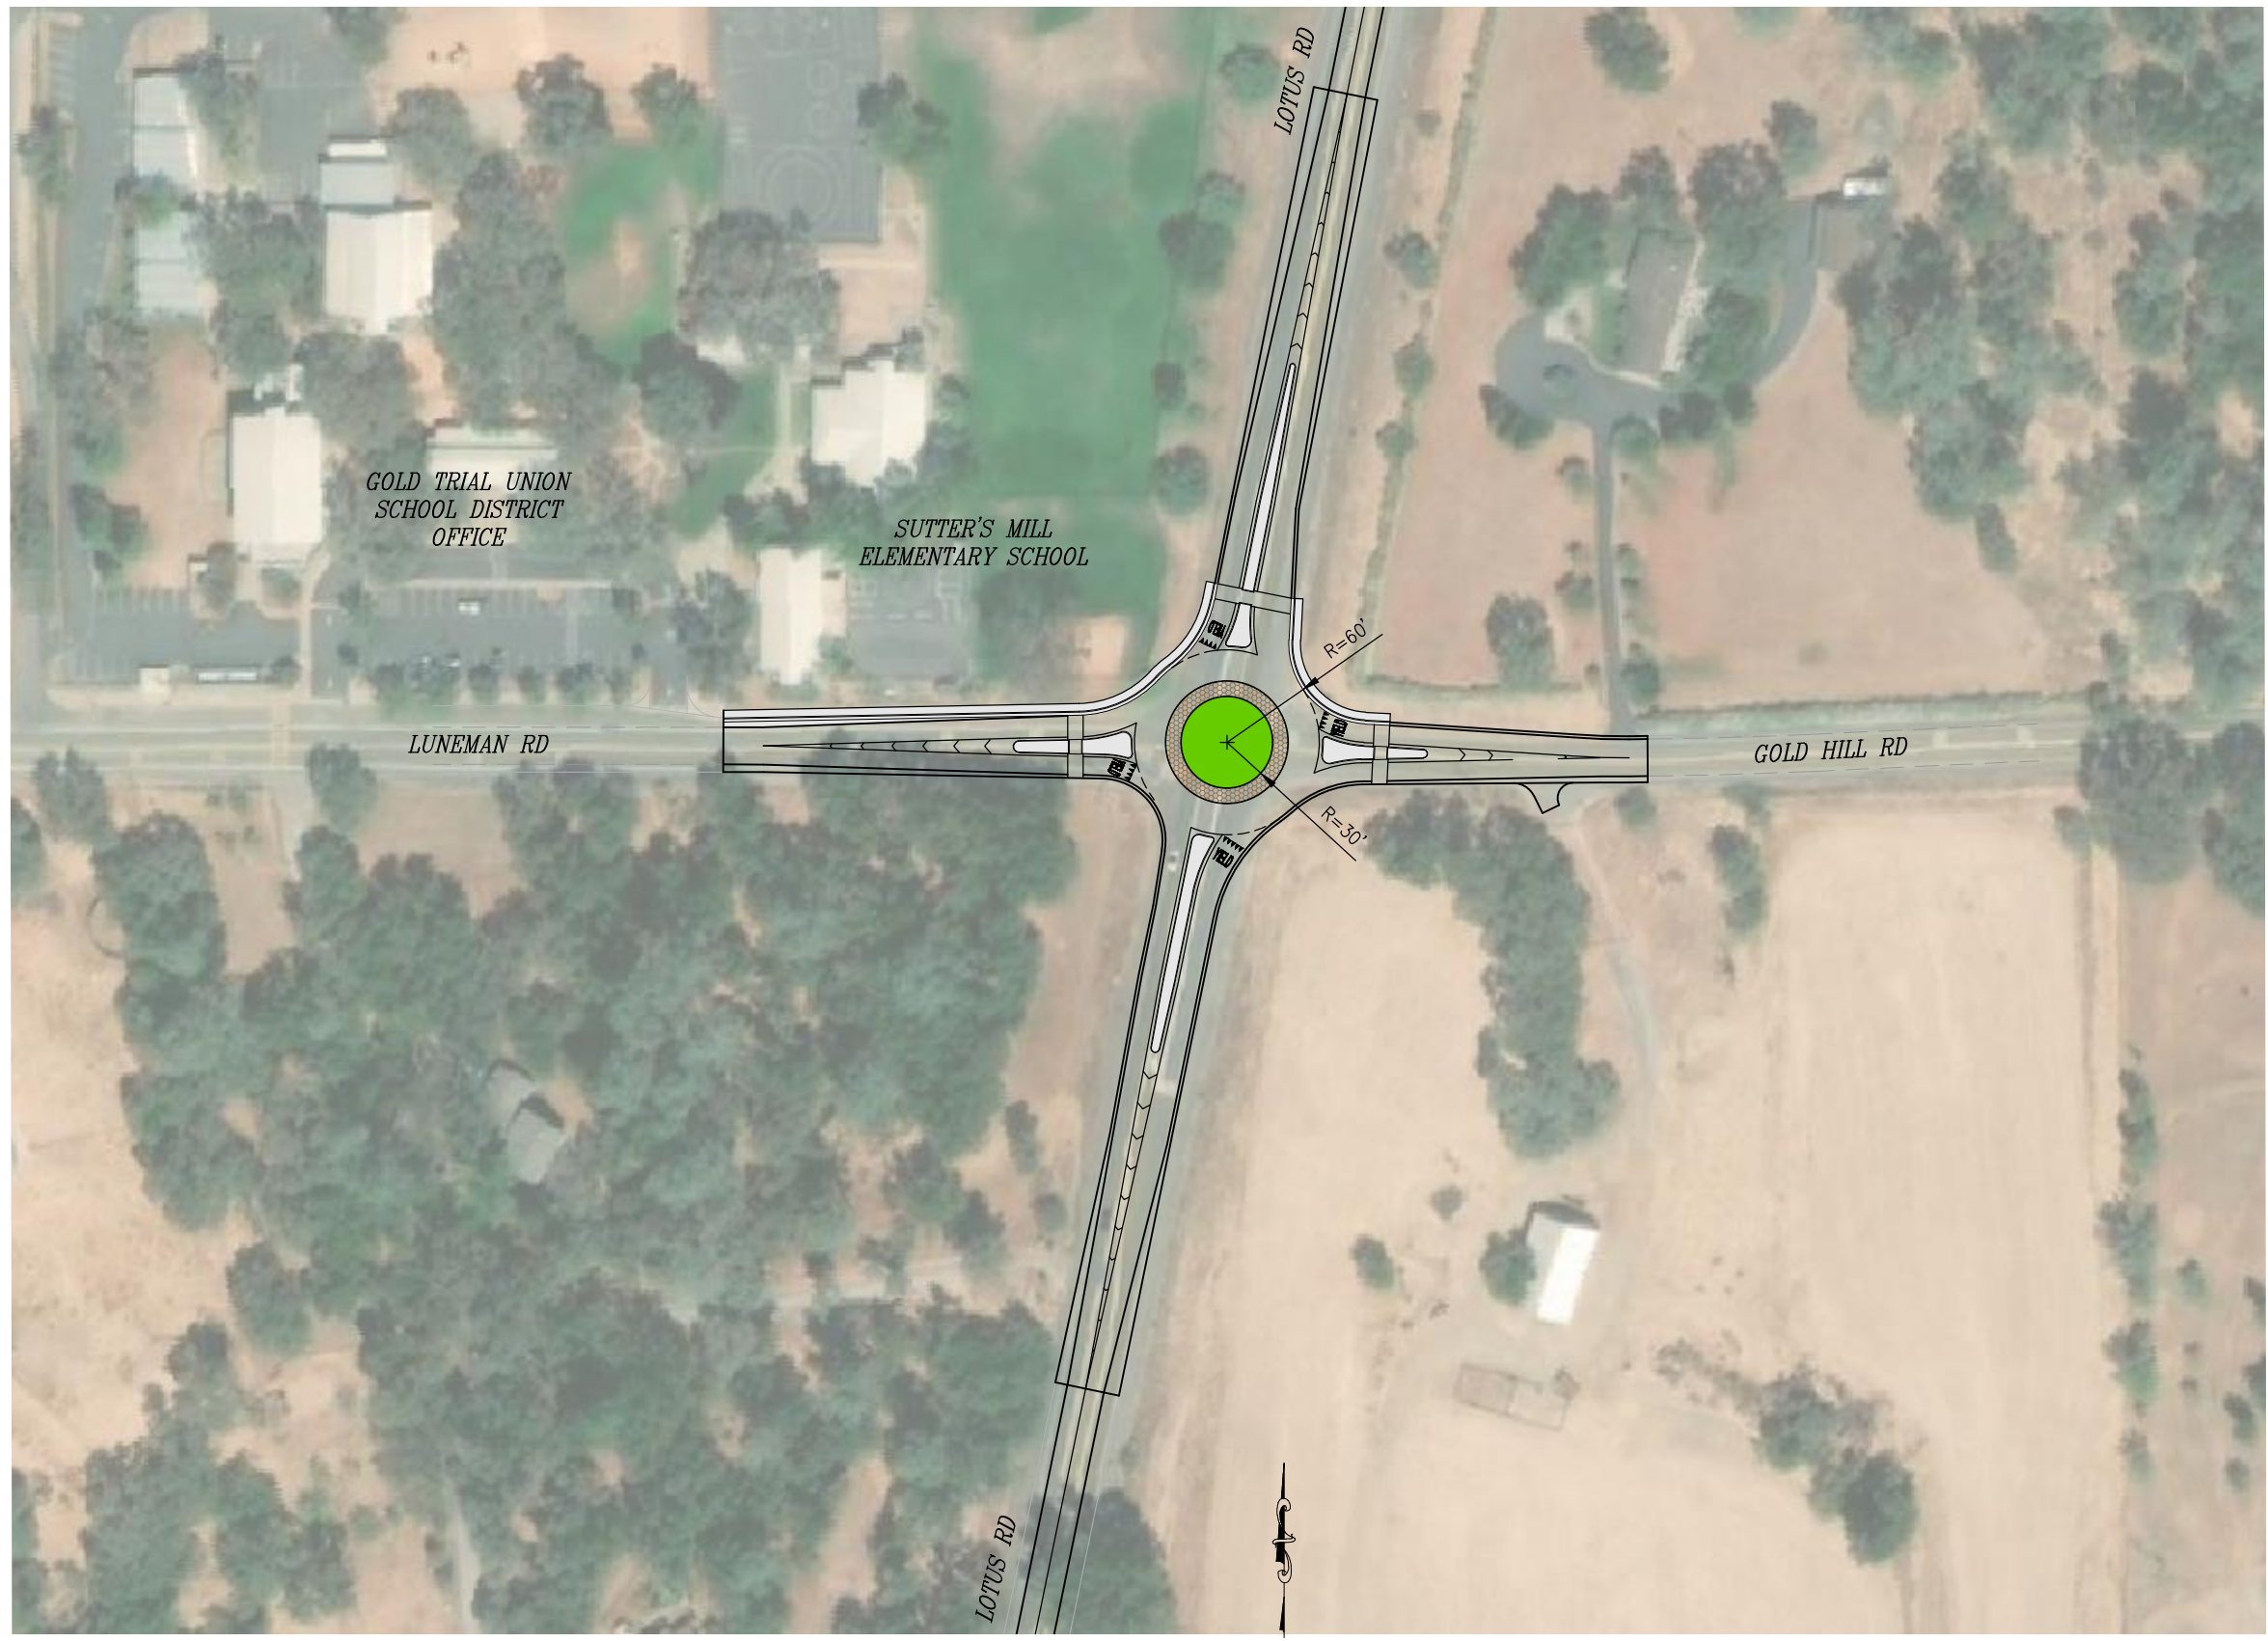

ROUNABOUT-PLAN

SCALE: 1"=60'

PRELIMINARY

**ROUNABOUT
CONCEPTUAL DESIGN
SCALE : AS SHOWN**

REVISION	NUMBER	DATE	DESCRIPTION	BY

PREPARED UNDER THE SUPERVISION OF :	DESIGNED: SGM	DRAWN: SGM
REGISTERED CIVIL ENGINEER	CHECKED: -	DATE: 10/06/20
DATE:	ROAD NUMBER: -	



**COUNTY OF EL DORADO
DEPARTMENT OF TRANSPORTATION**

**LOTUS RD/GOLD HILL RD/LUNEMAN RD
INTERSECTION**

SHEET	EX-1
1 OF 1	
W.O. No.	-