


ORIGINAL SCALE IS IN INCHES
 Drawing name: C:\Civil 3D\Projects\73120 Apache Intersection\CADD Files\Exhibits\Meyers-Corridor.dwg Layout Tab: ROUNDABOUT Jul 20, 2016 12:04pm Dfriestad
 FOR REDUCED PLANS
 2
 1
 0

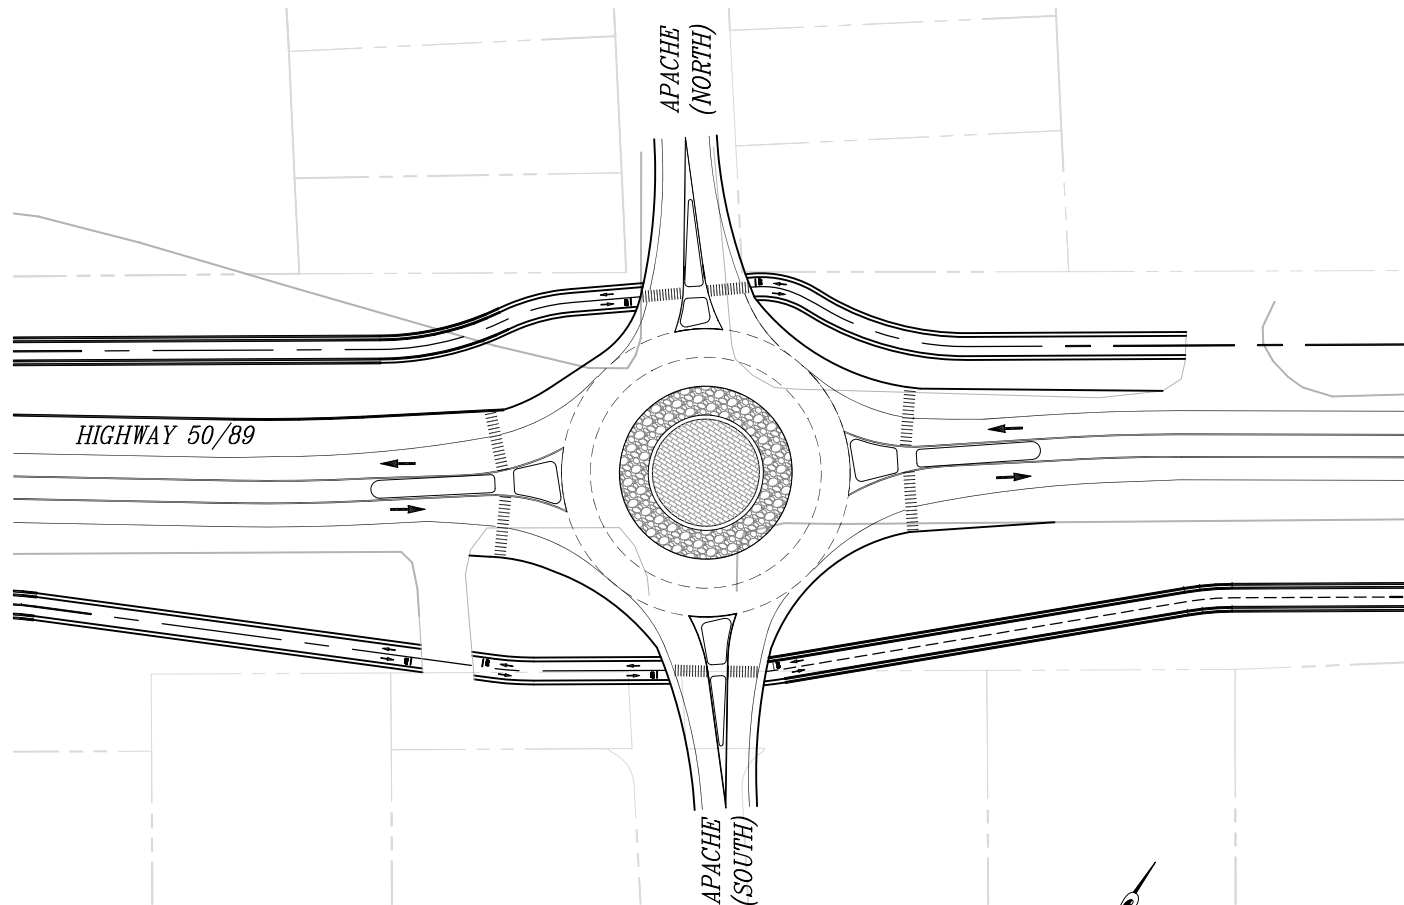

APACHE ROUNDABOUT OPTION

SCALE: 1"=100'

NOTE:
 APACHE ROUNDABOUT ONLY
 WORKS WITH OPTION 3
 (NO FRONTAGE ROADS)



PIONEER TRAIL ROUNDABOUT OPTION

SCALE: 1"=100'

NOTE:
 PIONEER ROUNDABOUT
 WORKS WITH ALL OPTIONS

PLANNING LEVEL DESIGN: ACTUAL LANE CONFIGURATIONS AND NUMBER OF LANES, AS WELL AS TRANSITION LENGTHS TO BE DETERMINED DURING DESIGN PROCESS

**ROUNDABOUT OPTIONS
 SCALE : 1" = 50'**

REVISION	NUMBER	DATE	DESCRIPTION	BY

PREPARED UNDER THE SUPERVISION OF :

 REGISTERED CIVIL ENGINEER
 DATE: _____

DESIGNED: DRF
 DRAWN: DRF
 CHECKED: DP
 DATE: 7/20/2016
 ROAD NUMBER: HWY 50/89



**COUNTY OF EL DORADO
 COMMUNITY DEVELOPMENT AGENCY
 TRANSPORTATION DIVISION**

**MEYERS CONCEPTUAL CORRIDOR PLAN
 ROUNDABOUT OPTIONS**

SHEET
L-1
 1 OF 1
 W.O. No. **73120**