


DIST	COUNTY	ROUTE	POST MILES TOTAL PROJECT	SHEET NO.	TOTAL SHEETS
03	ED	50	22.9/25.1	1	10

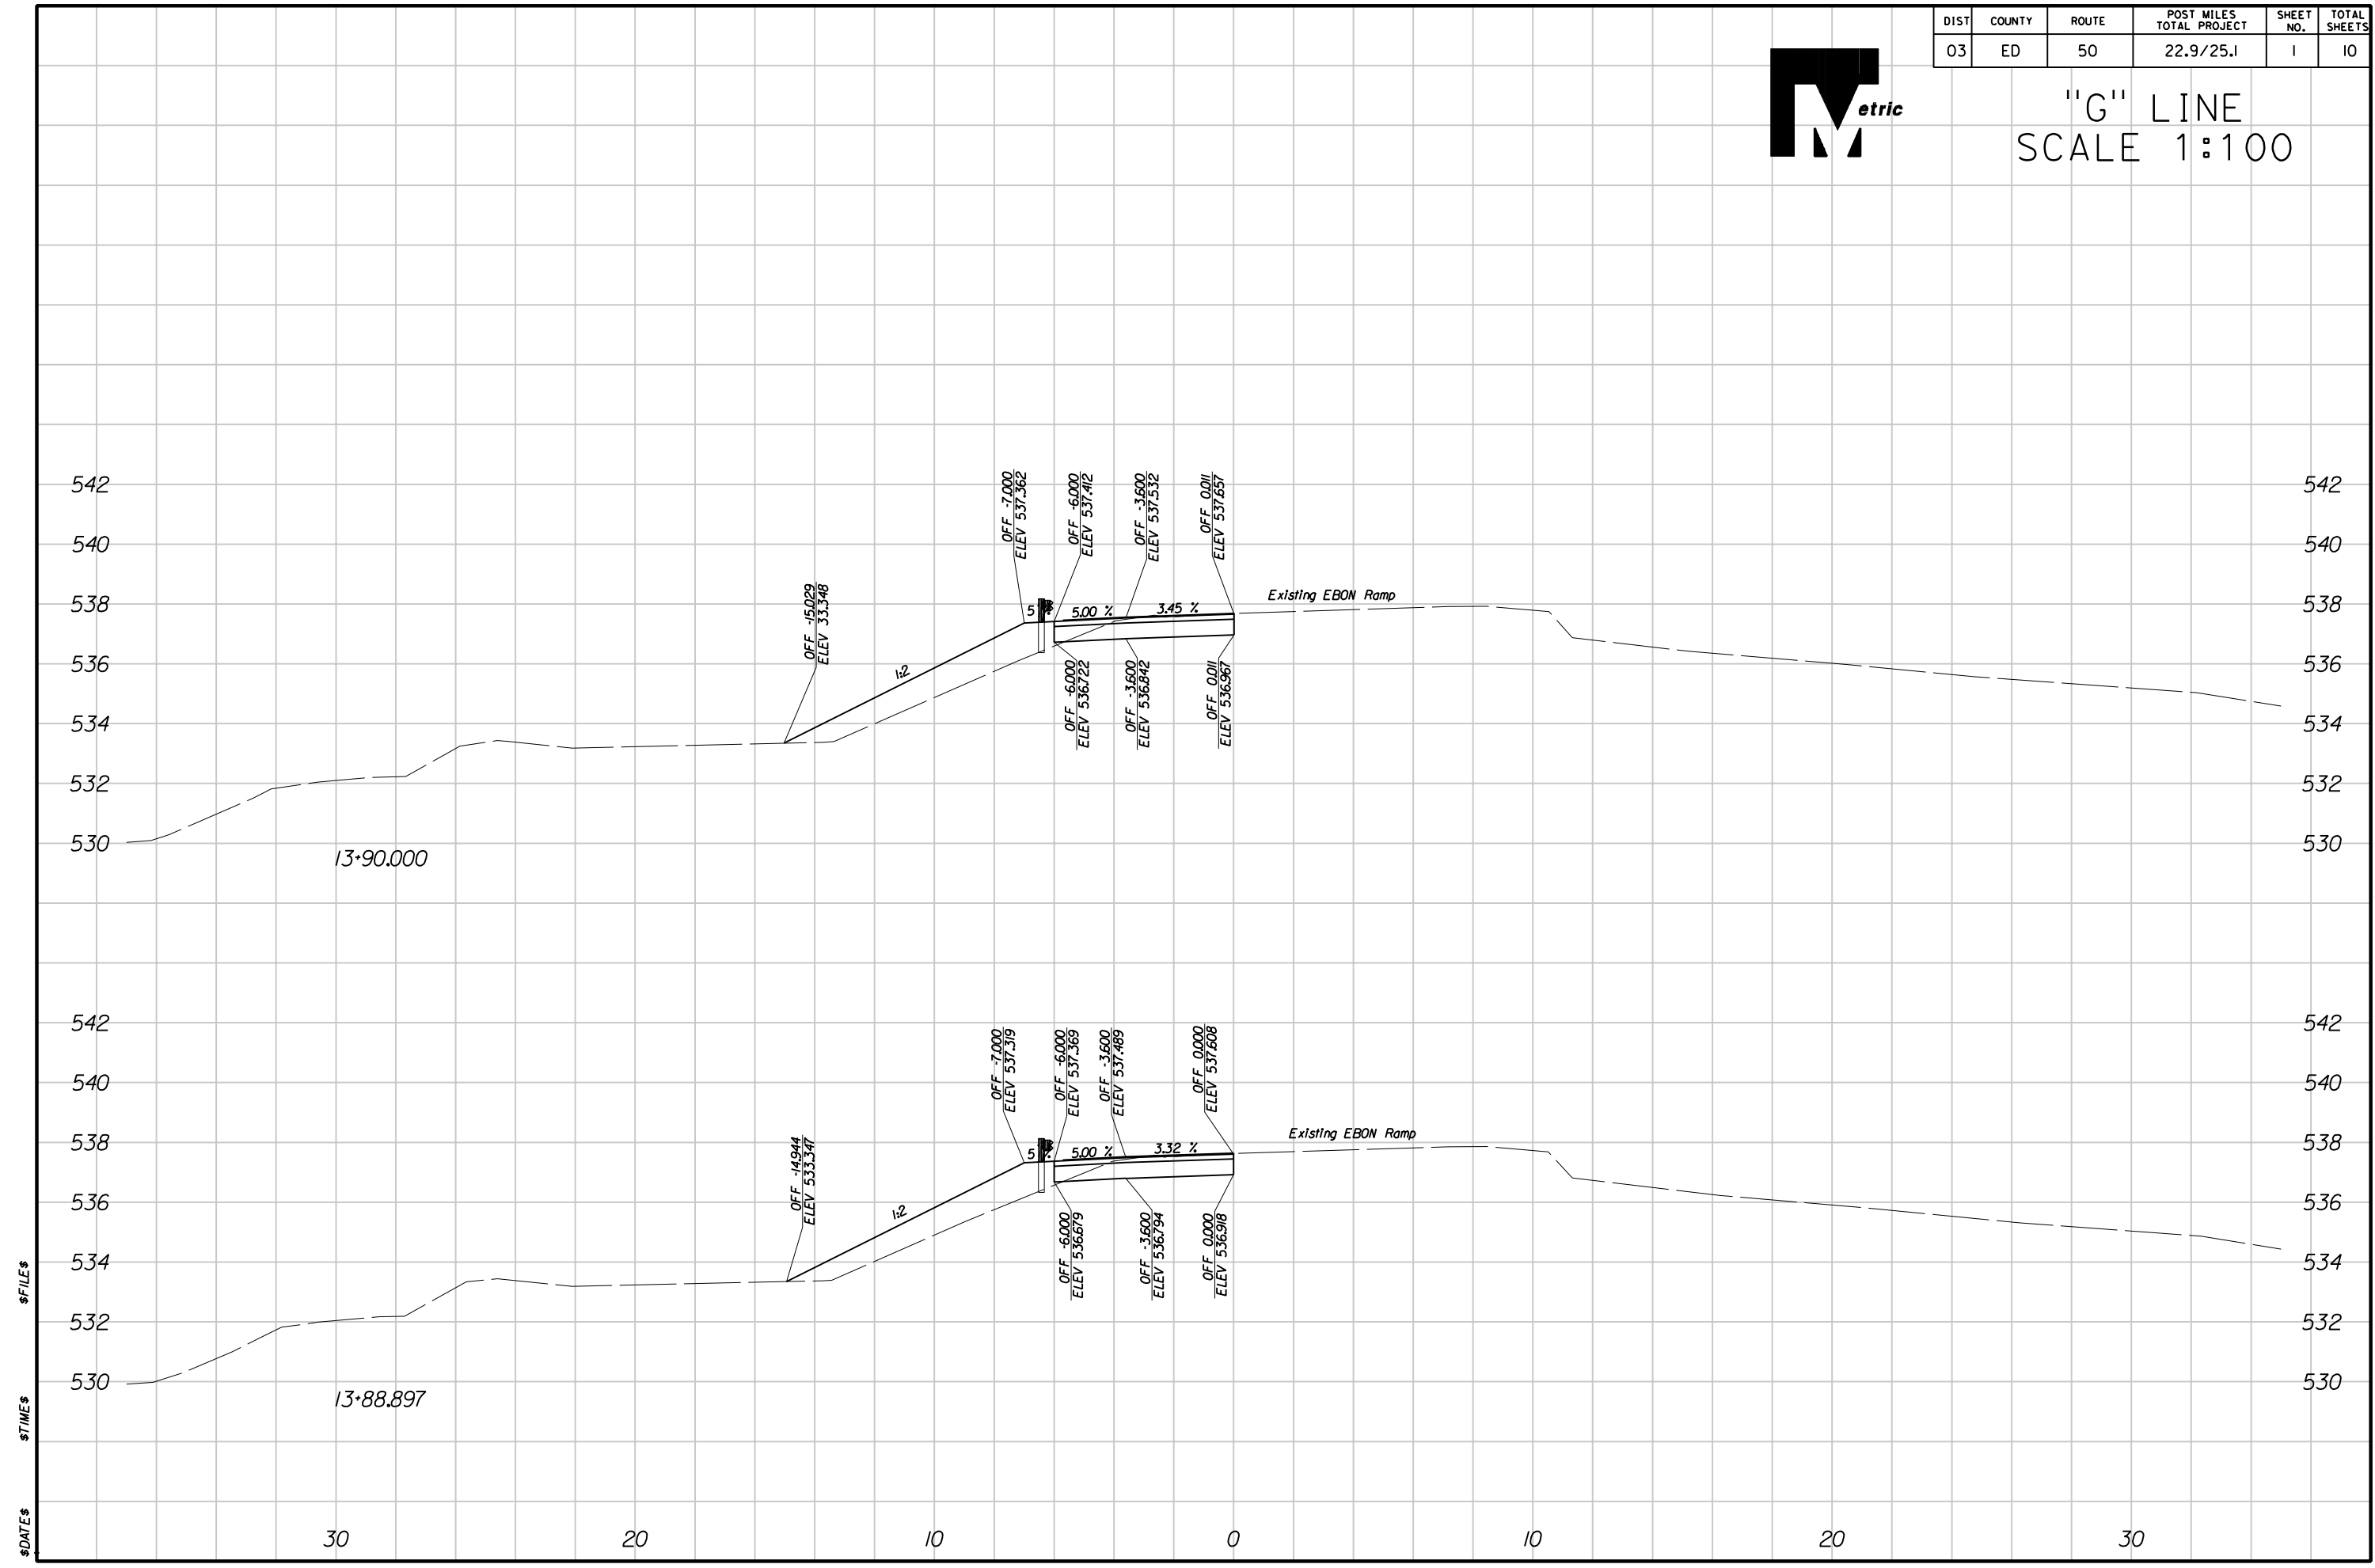

"G" LINE
SCALE 1:100




\$FILE\$
\$TIME\$
\$DATE\$

DIST	COUNTY	ROUTE	POST MILES TOTAL PROJECT	SHEET NO.	TOTAL SHEETS
03	ED	50	22.9/25.1	2	10




"G" LINE
SCALE 1:100

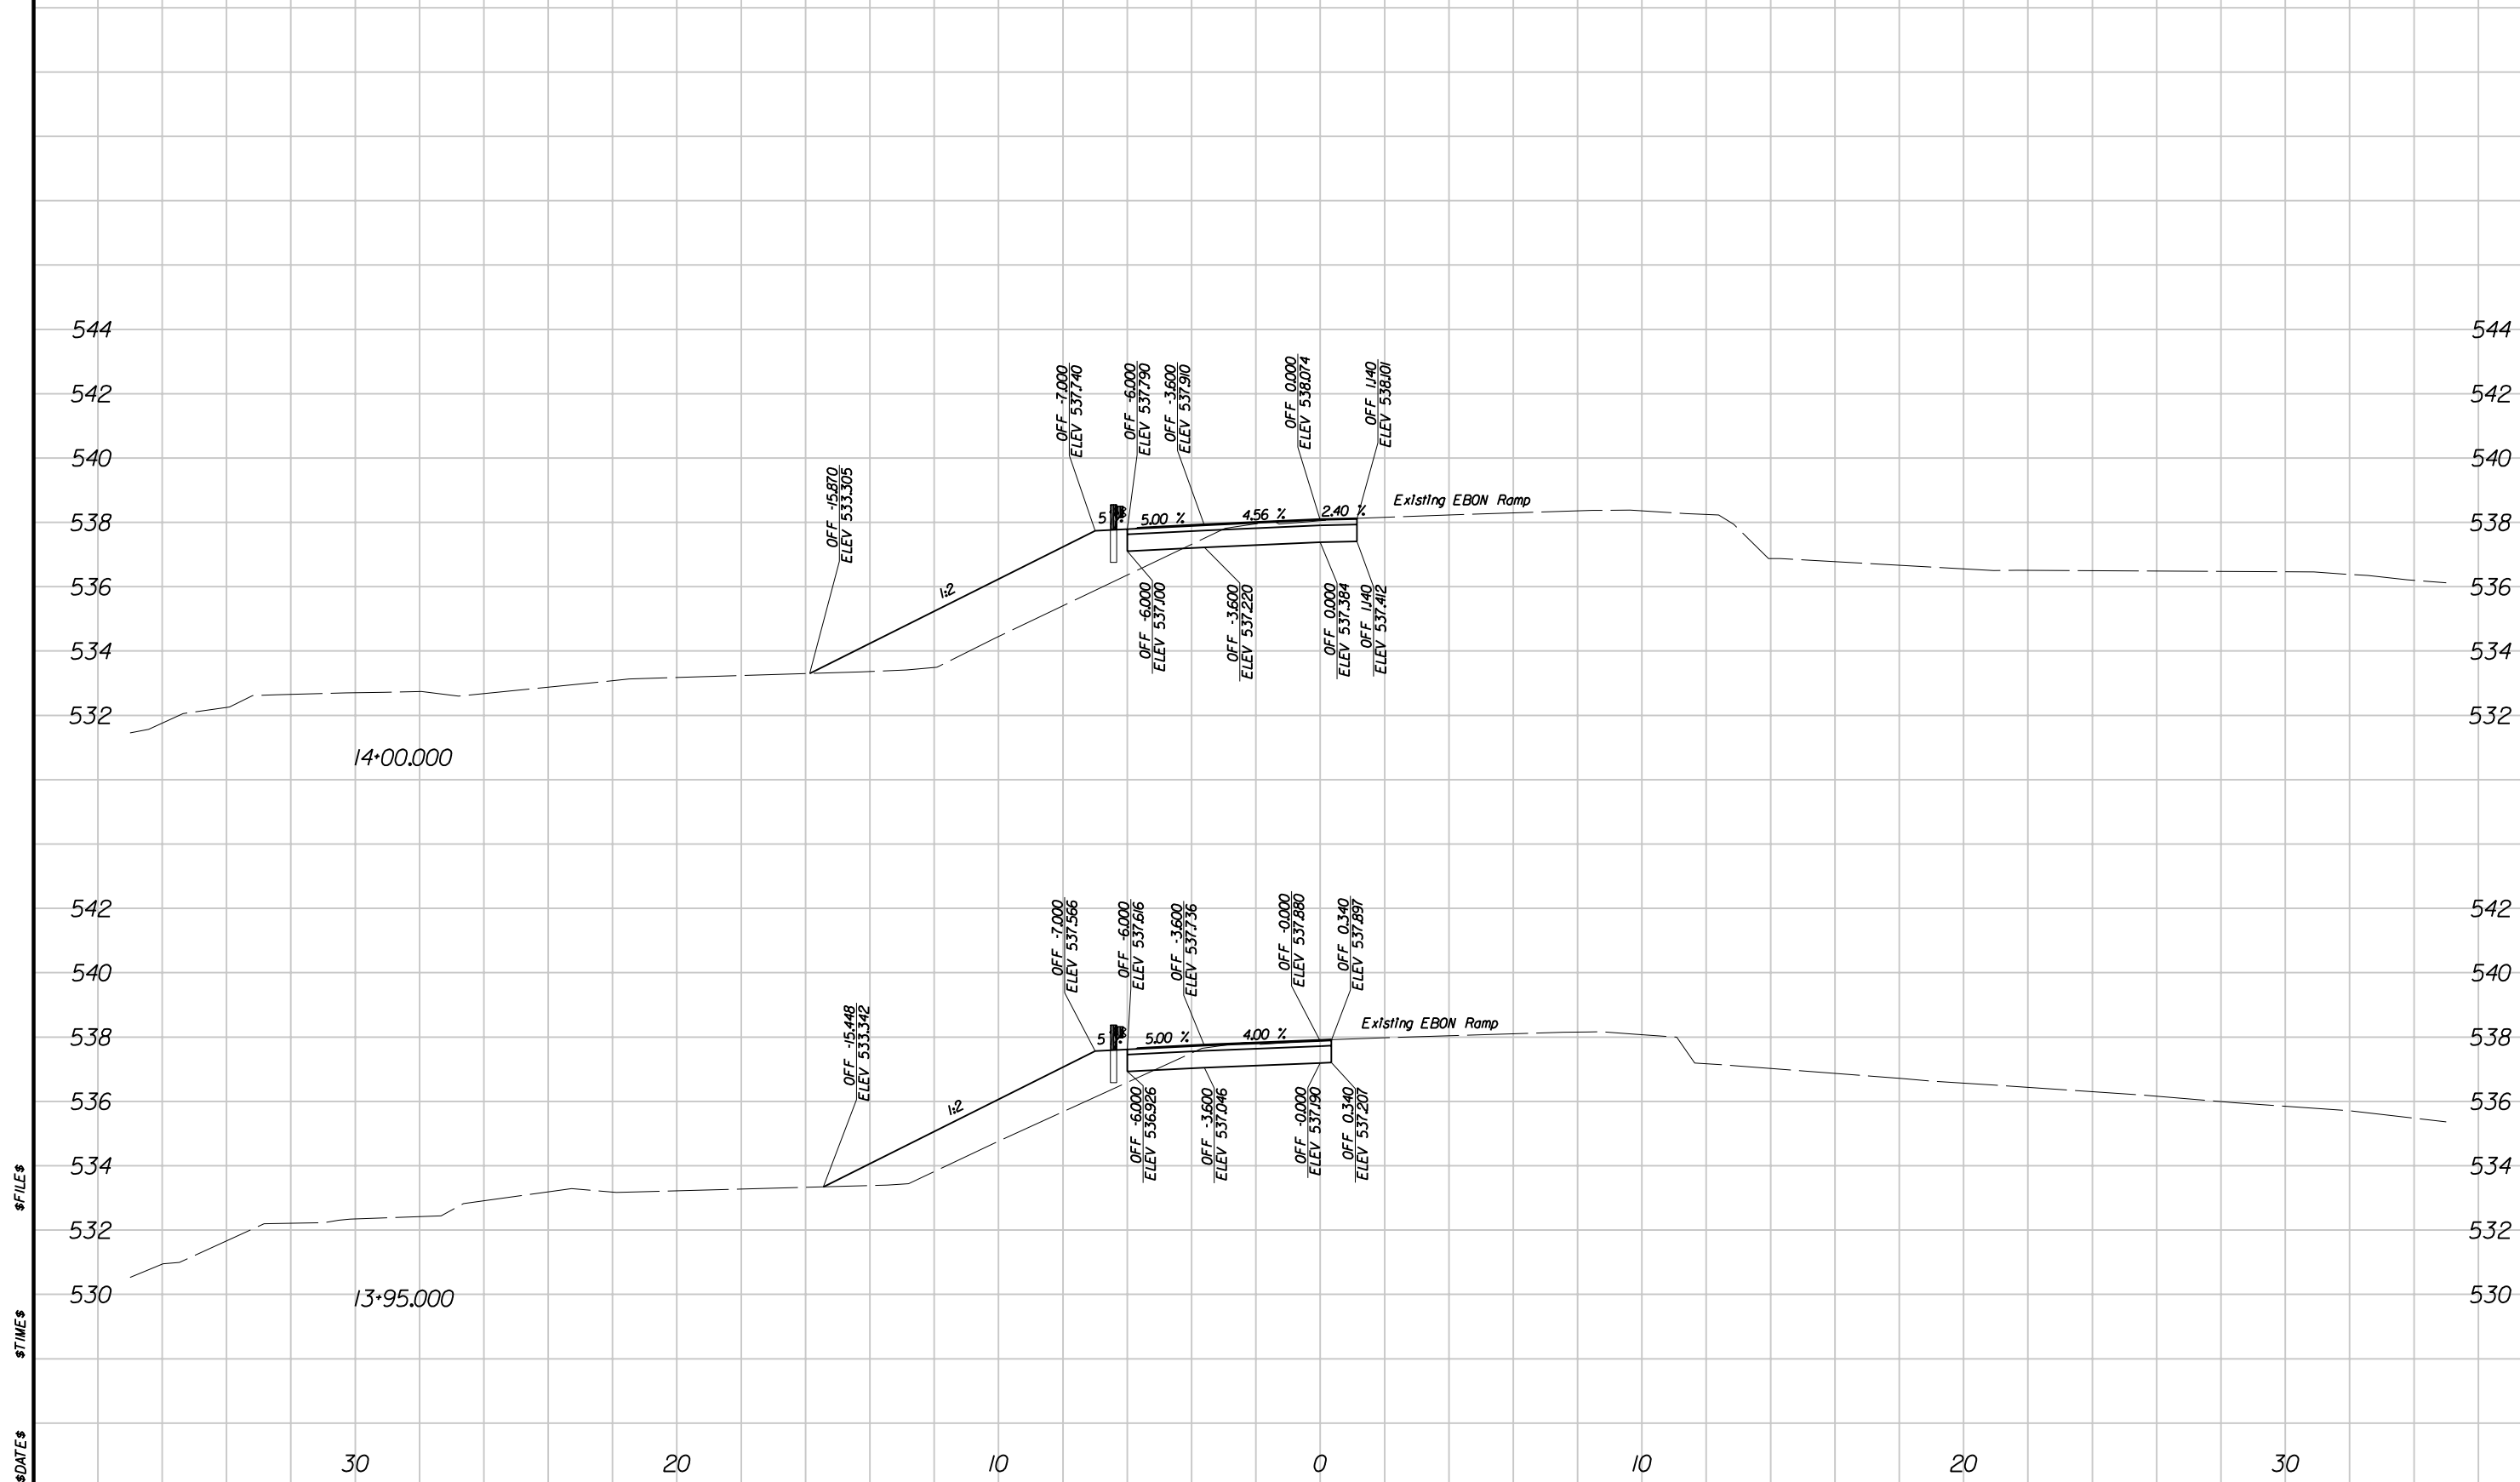

DIST	COUNTY	ROUTE	POST MILES TOTAL PROJECT	SHEET NO.	TOTAL SHEETS
03	ED	50	22.9/25.1	3	10



"G" LINE
SCALE 1:100

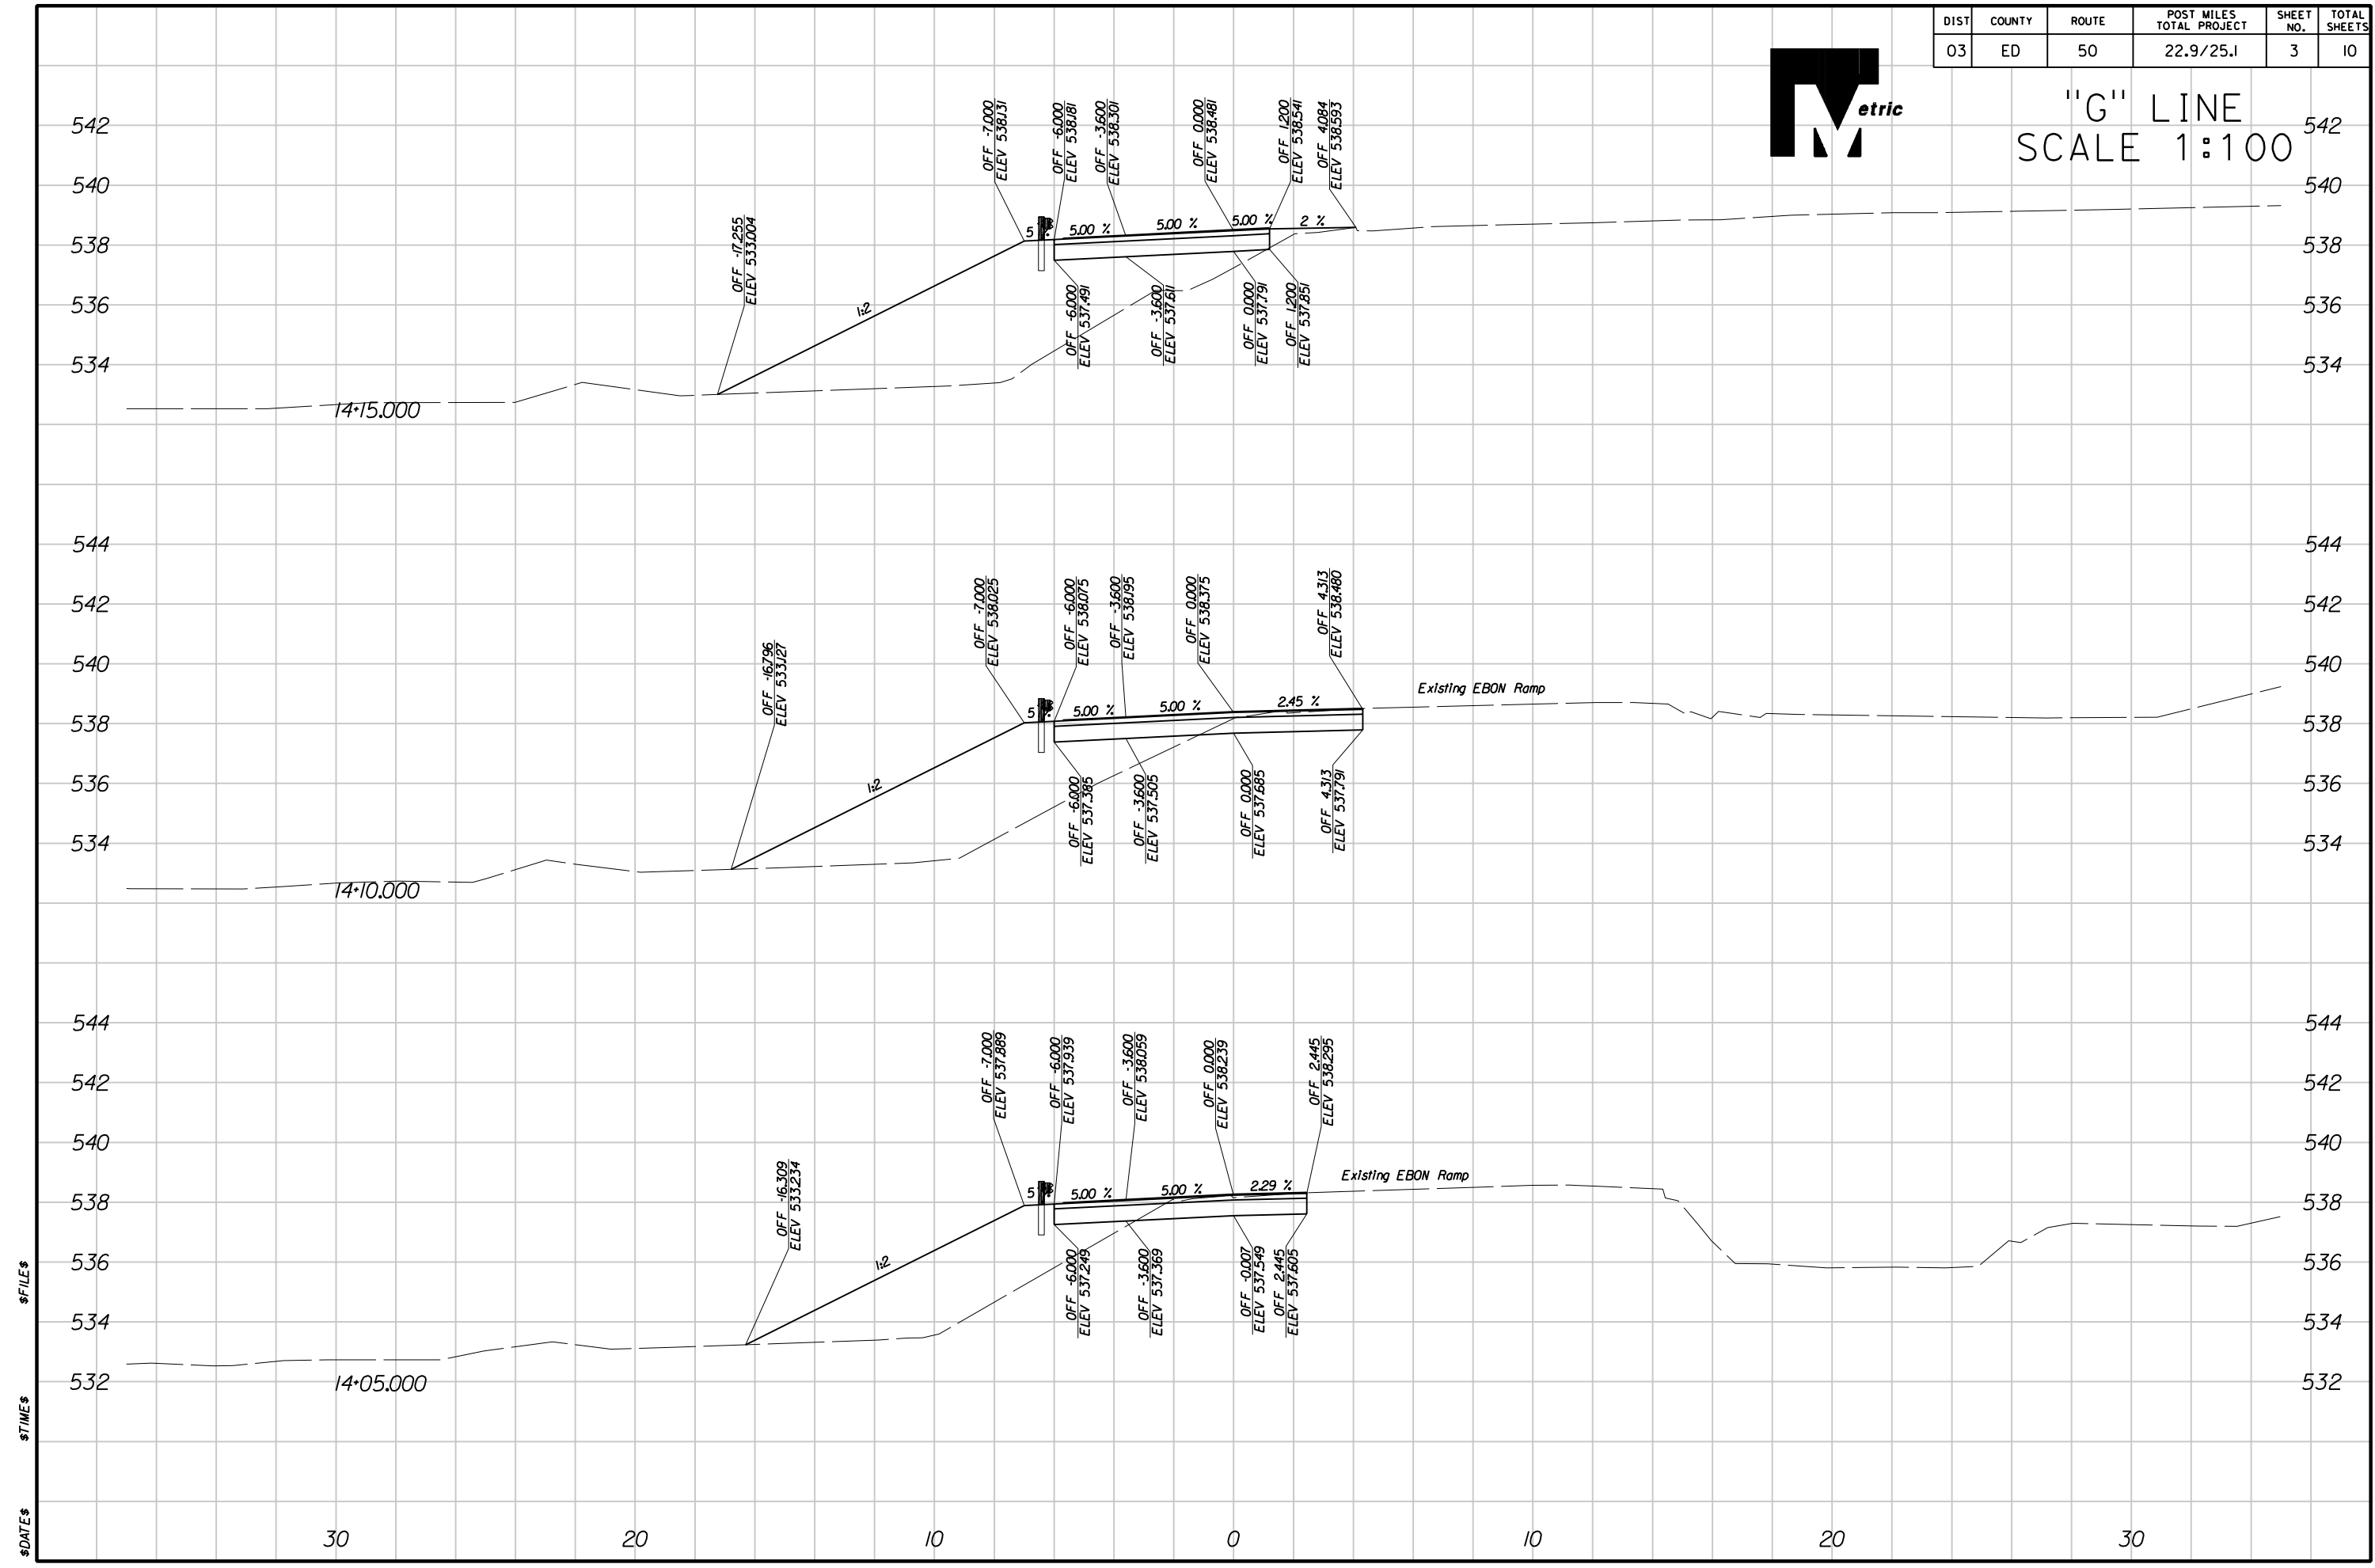


\$DATE\$ \$TIME\$ \$FILE\$

DIST	COUNTY	ROUTE	POST MILES TOTAL PROJECT	SHEET NO.	TOTAL SHEETS
03	ED	50	22.9/25.1	4	10



"G" LINE
SCALE 1:100

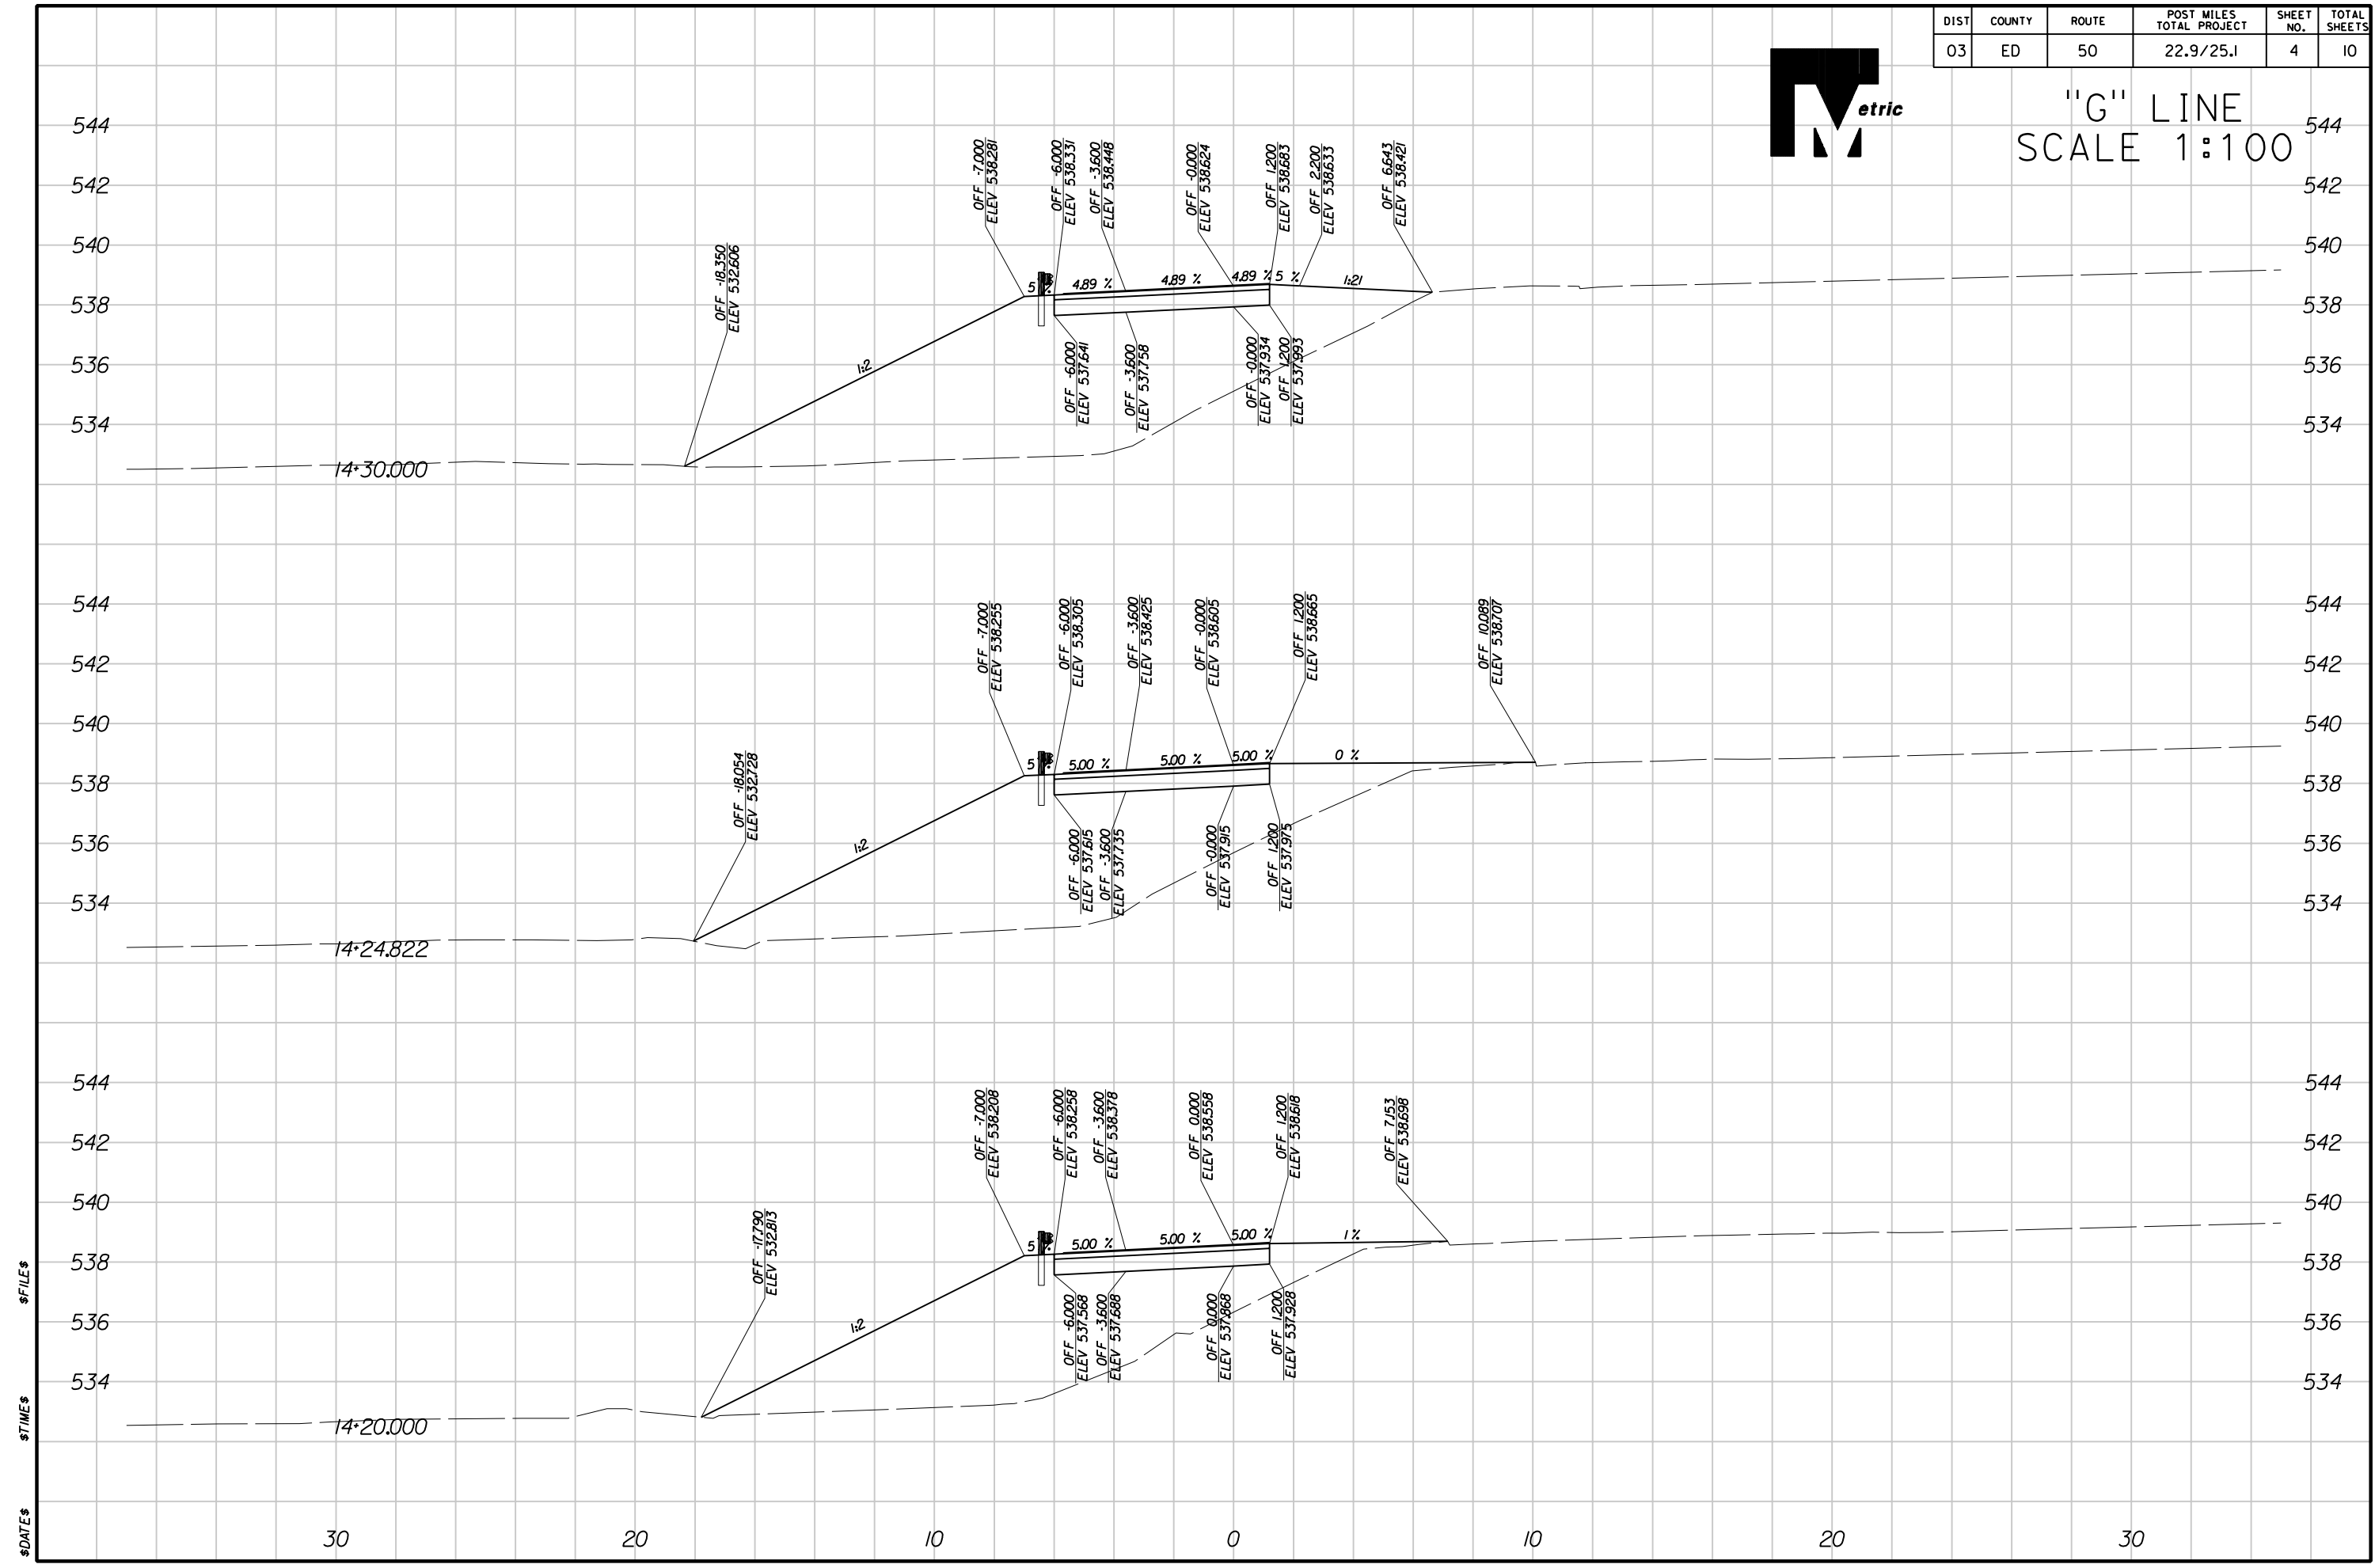


\$FILES\$
\$TIMES\$
\$DATES\$

DIST	COUNTY	ROUTE	POST MILES TOTAL PROJECT	SHEET NO.	TOTAL SHEETS
03	ED	50	22.9/25.1	5	10




"G" LINE
SCALE 1:100

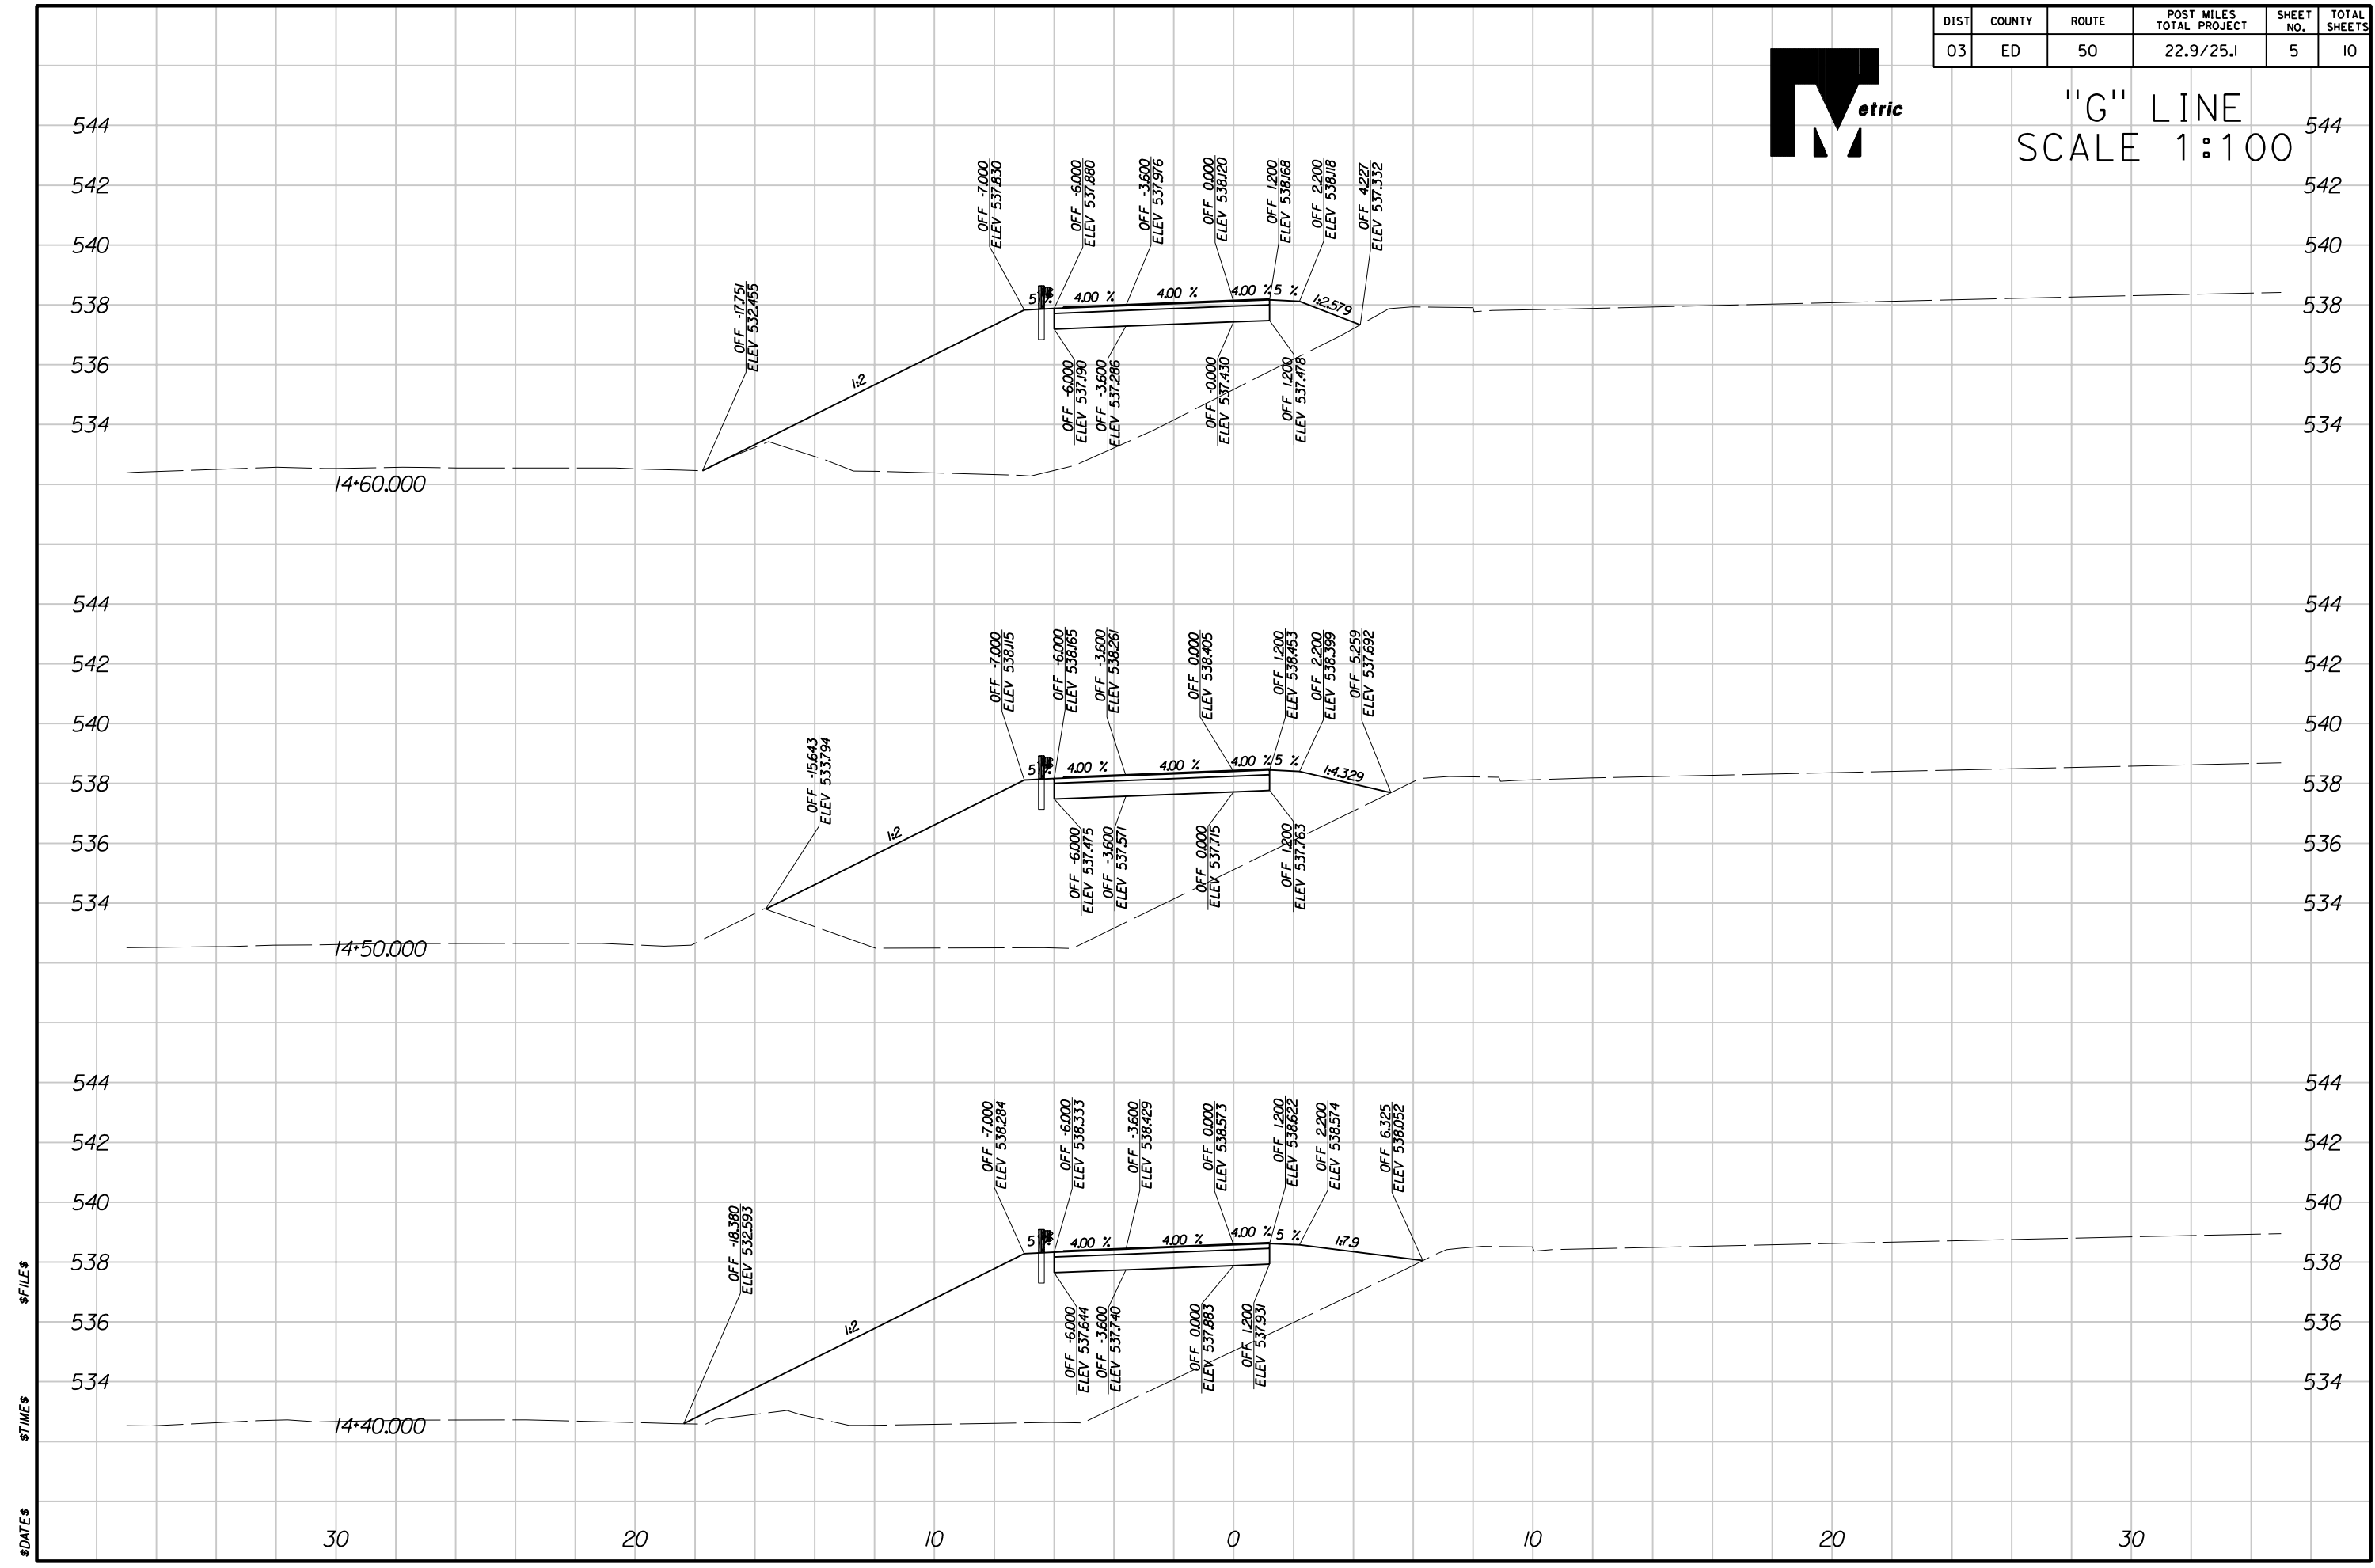

DIST	COUNTY	ROUTE	POST MILES TOTAL PROJECT	SHEET NO.	TOTAL SHEETS
03	ED	50	22.9/25.1	6	10




"G" LINE
SCALE 1:100

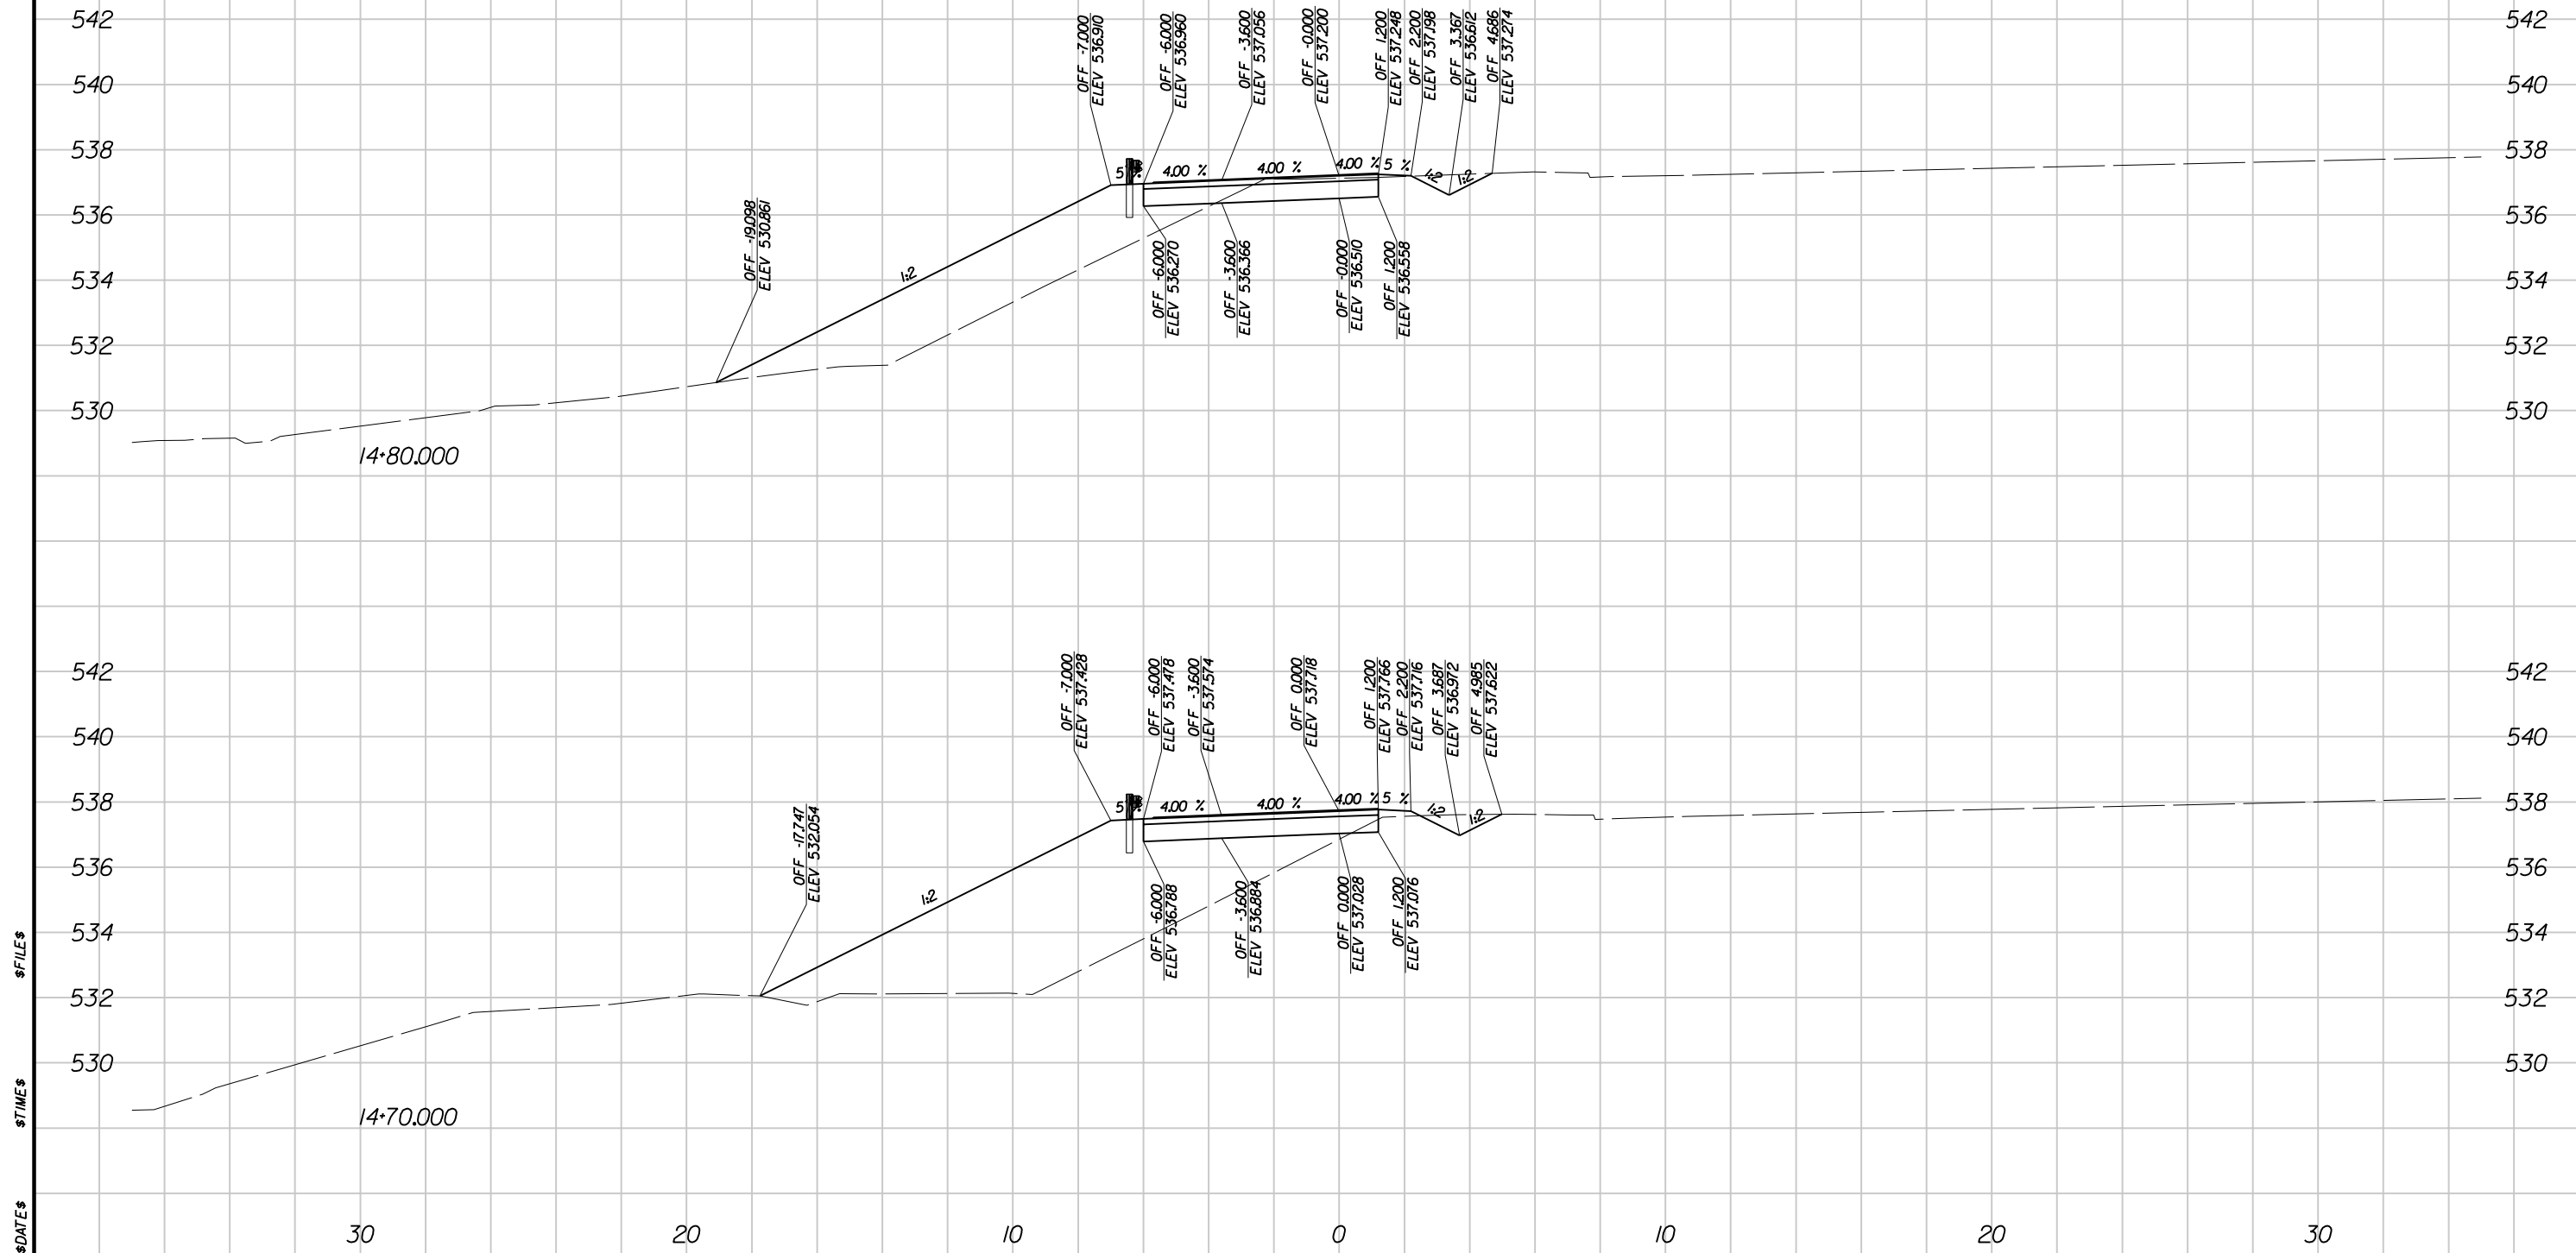

DIST	COUNTY	ROUTE	POST MILES TOTAL PROJECT	SHEET NO.	TOTAL SHEETS
03	ED	50	22.9/25.1	7	10




"G" LINE
SCALE 1:100

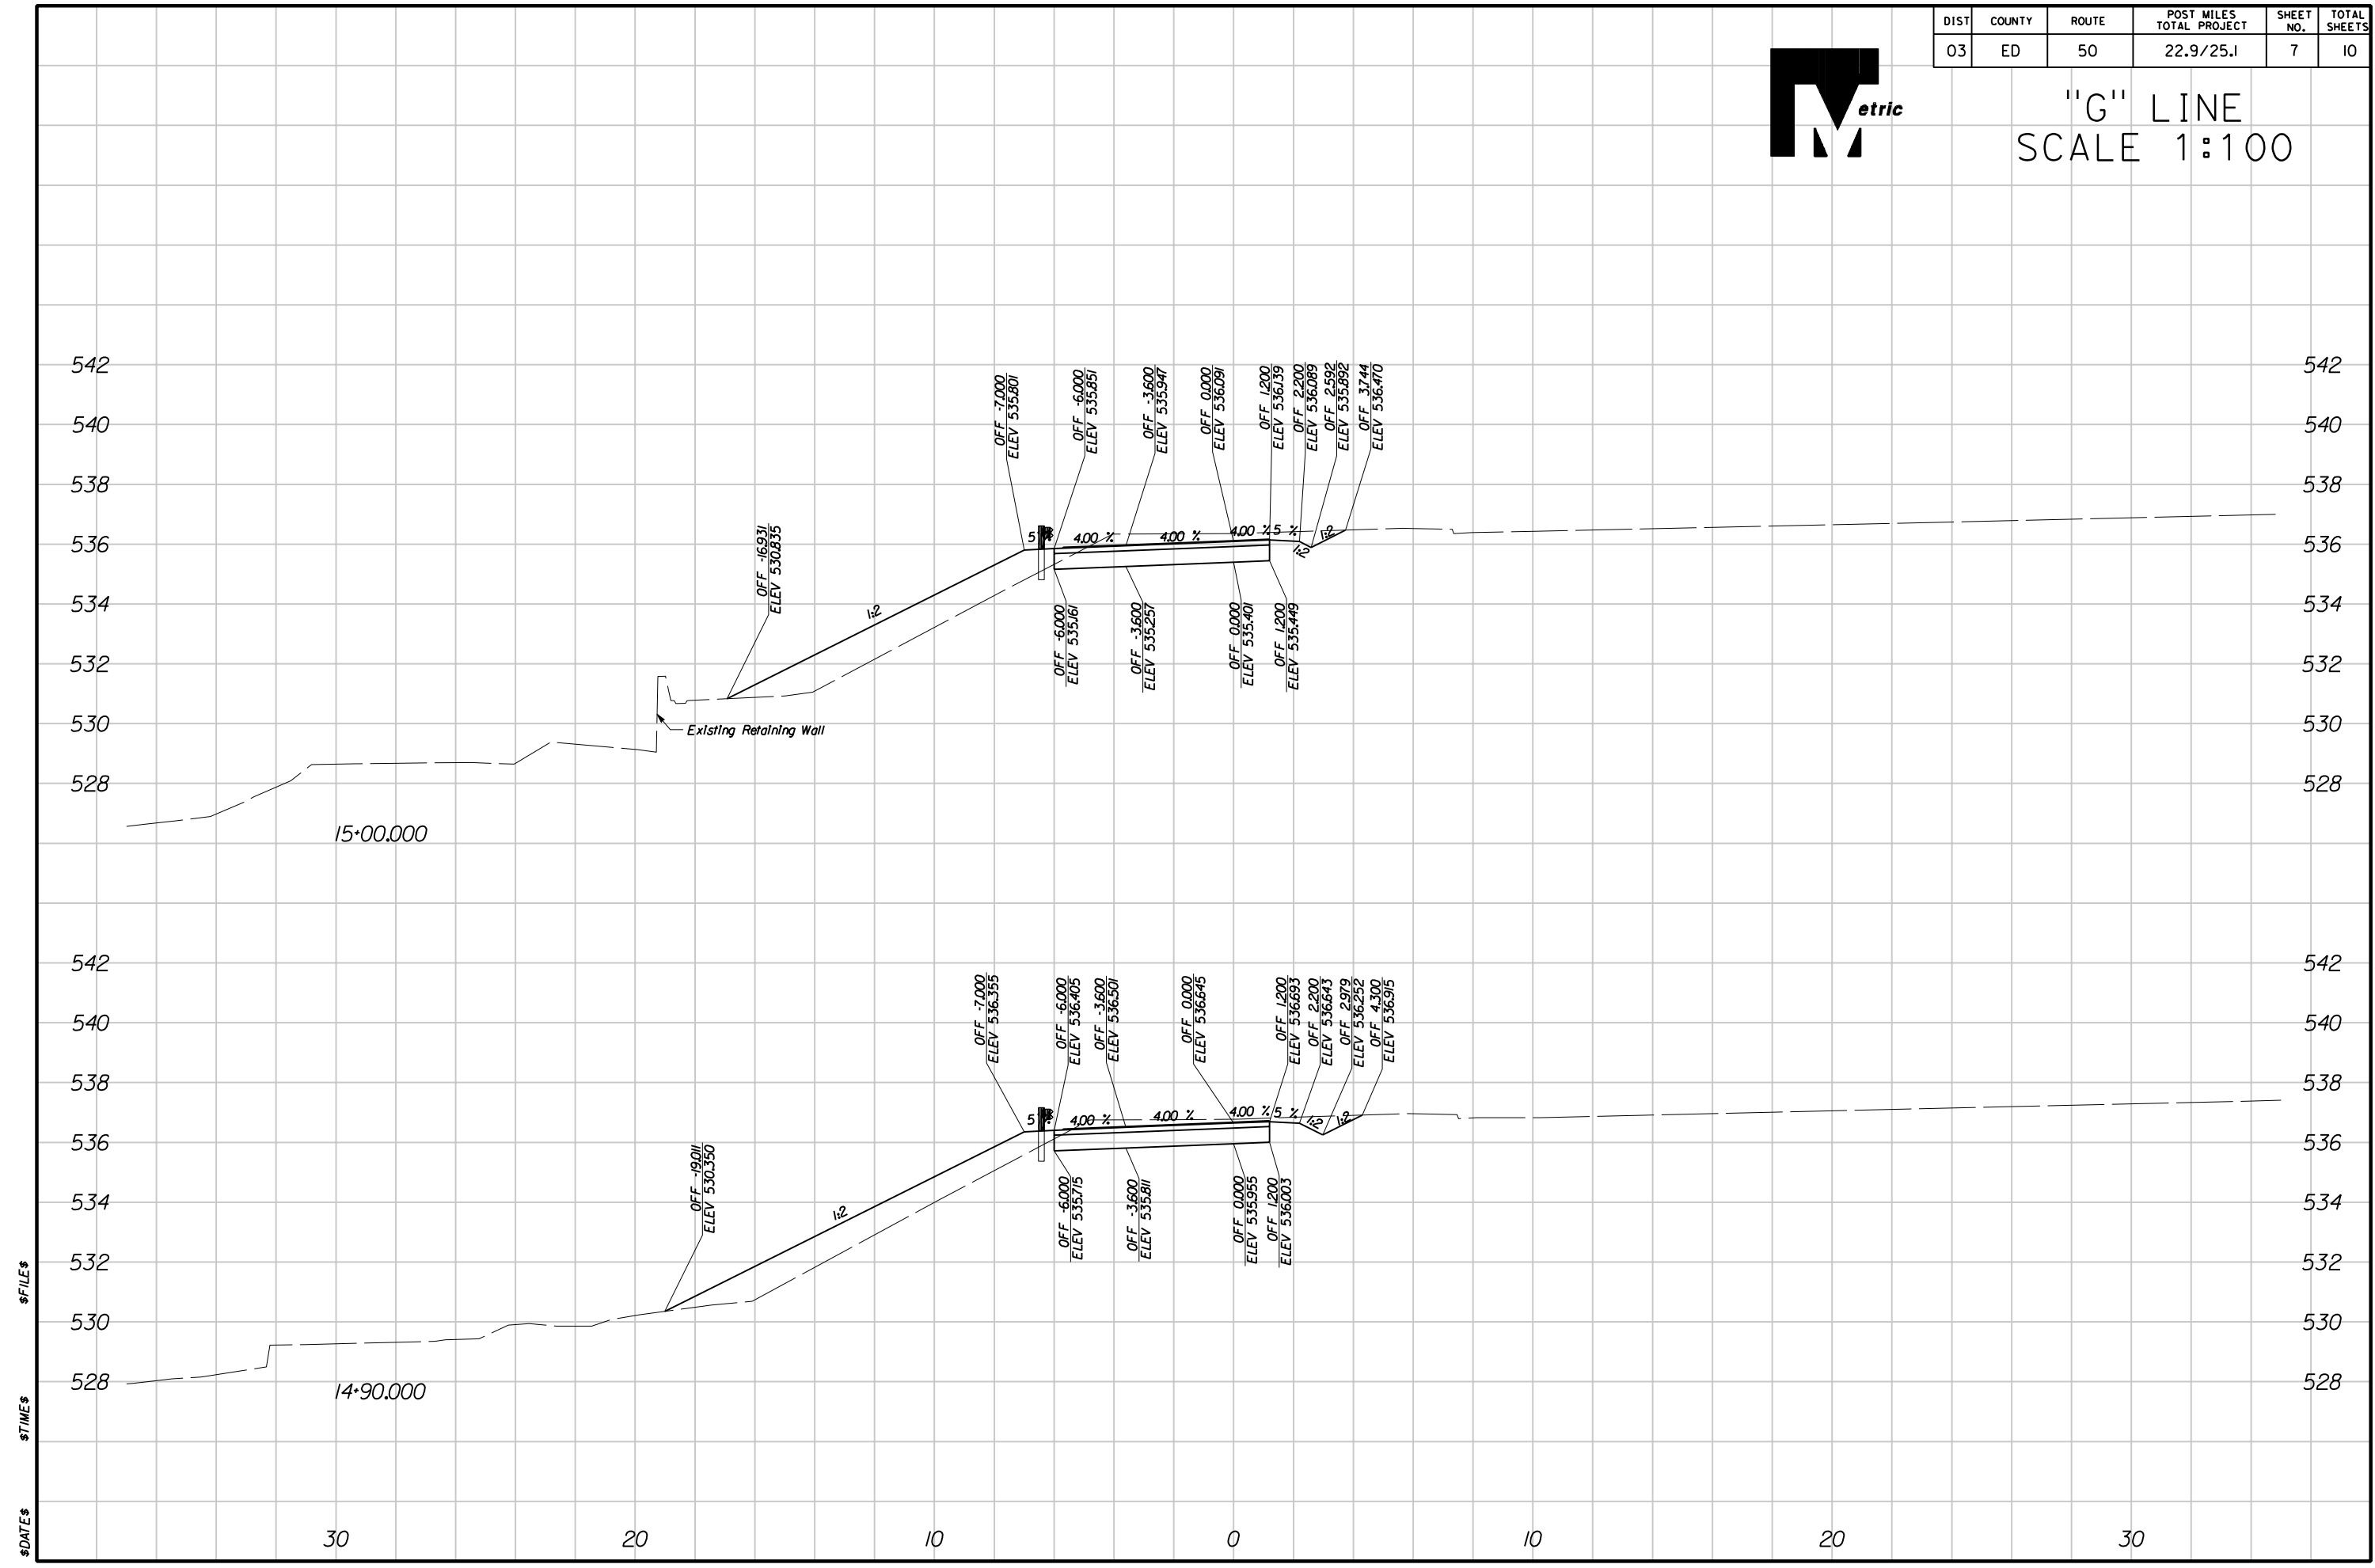

DIST	COUNTY	ROUTE	POST MILES TOTAL PROJECT	SHEET NO.	TOTAL SHEETS
03	ED	50	22.9/25.1	8	10




"G" LINE
SCALE 1:100

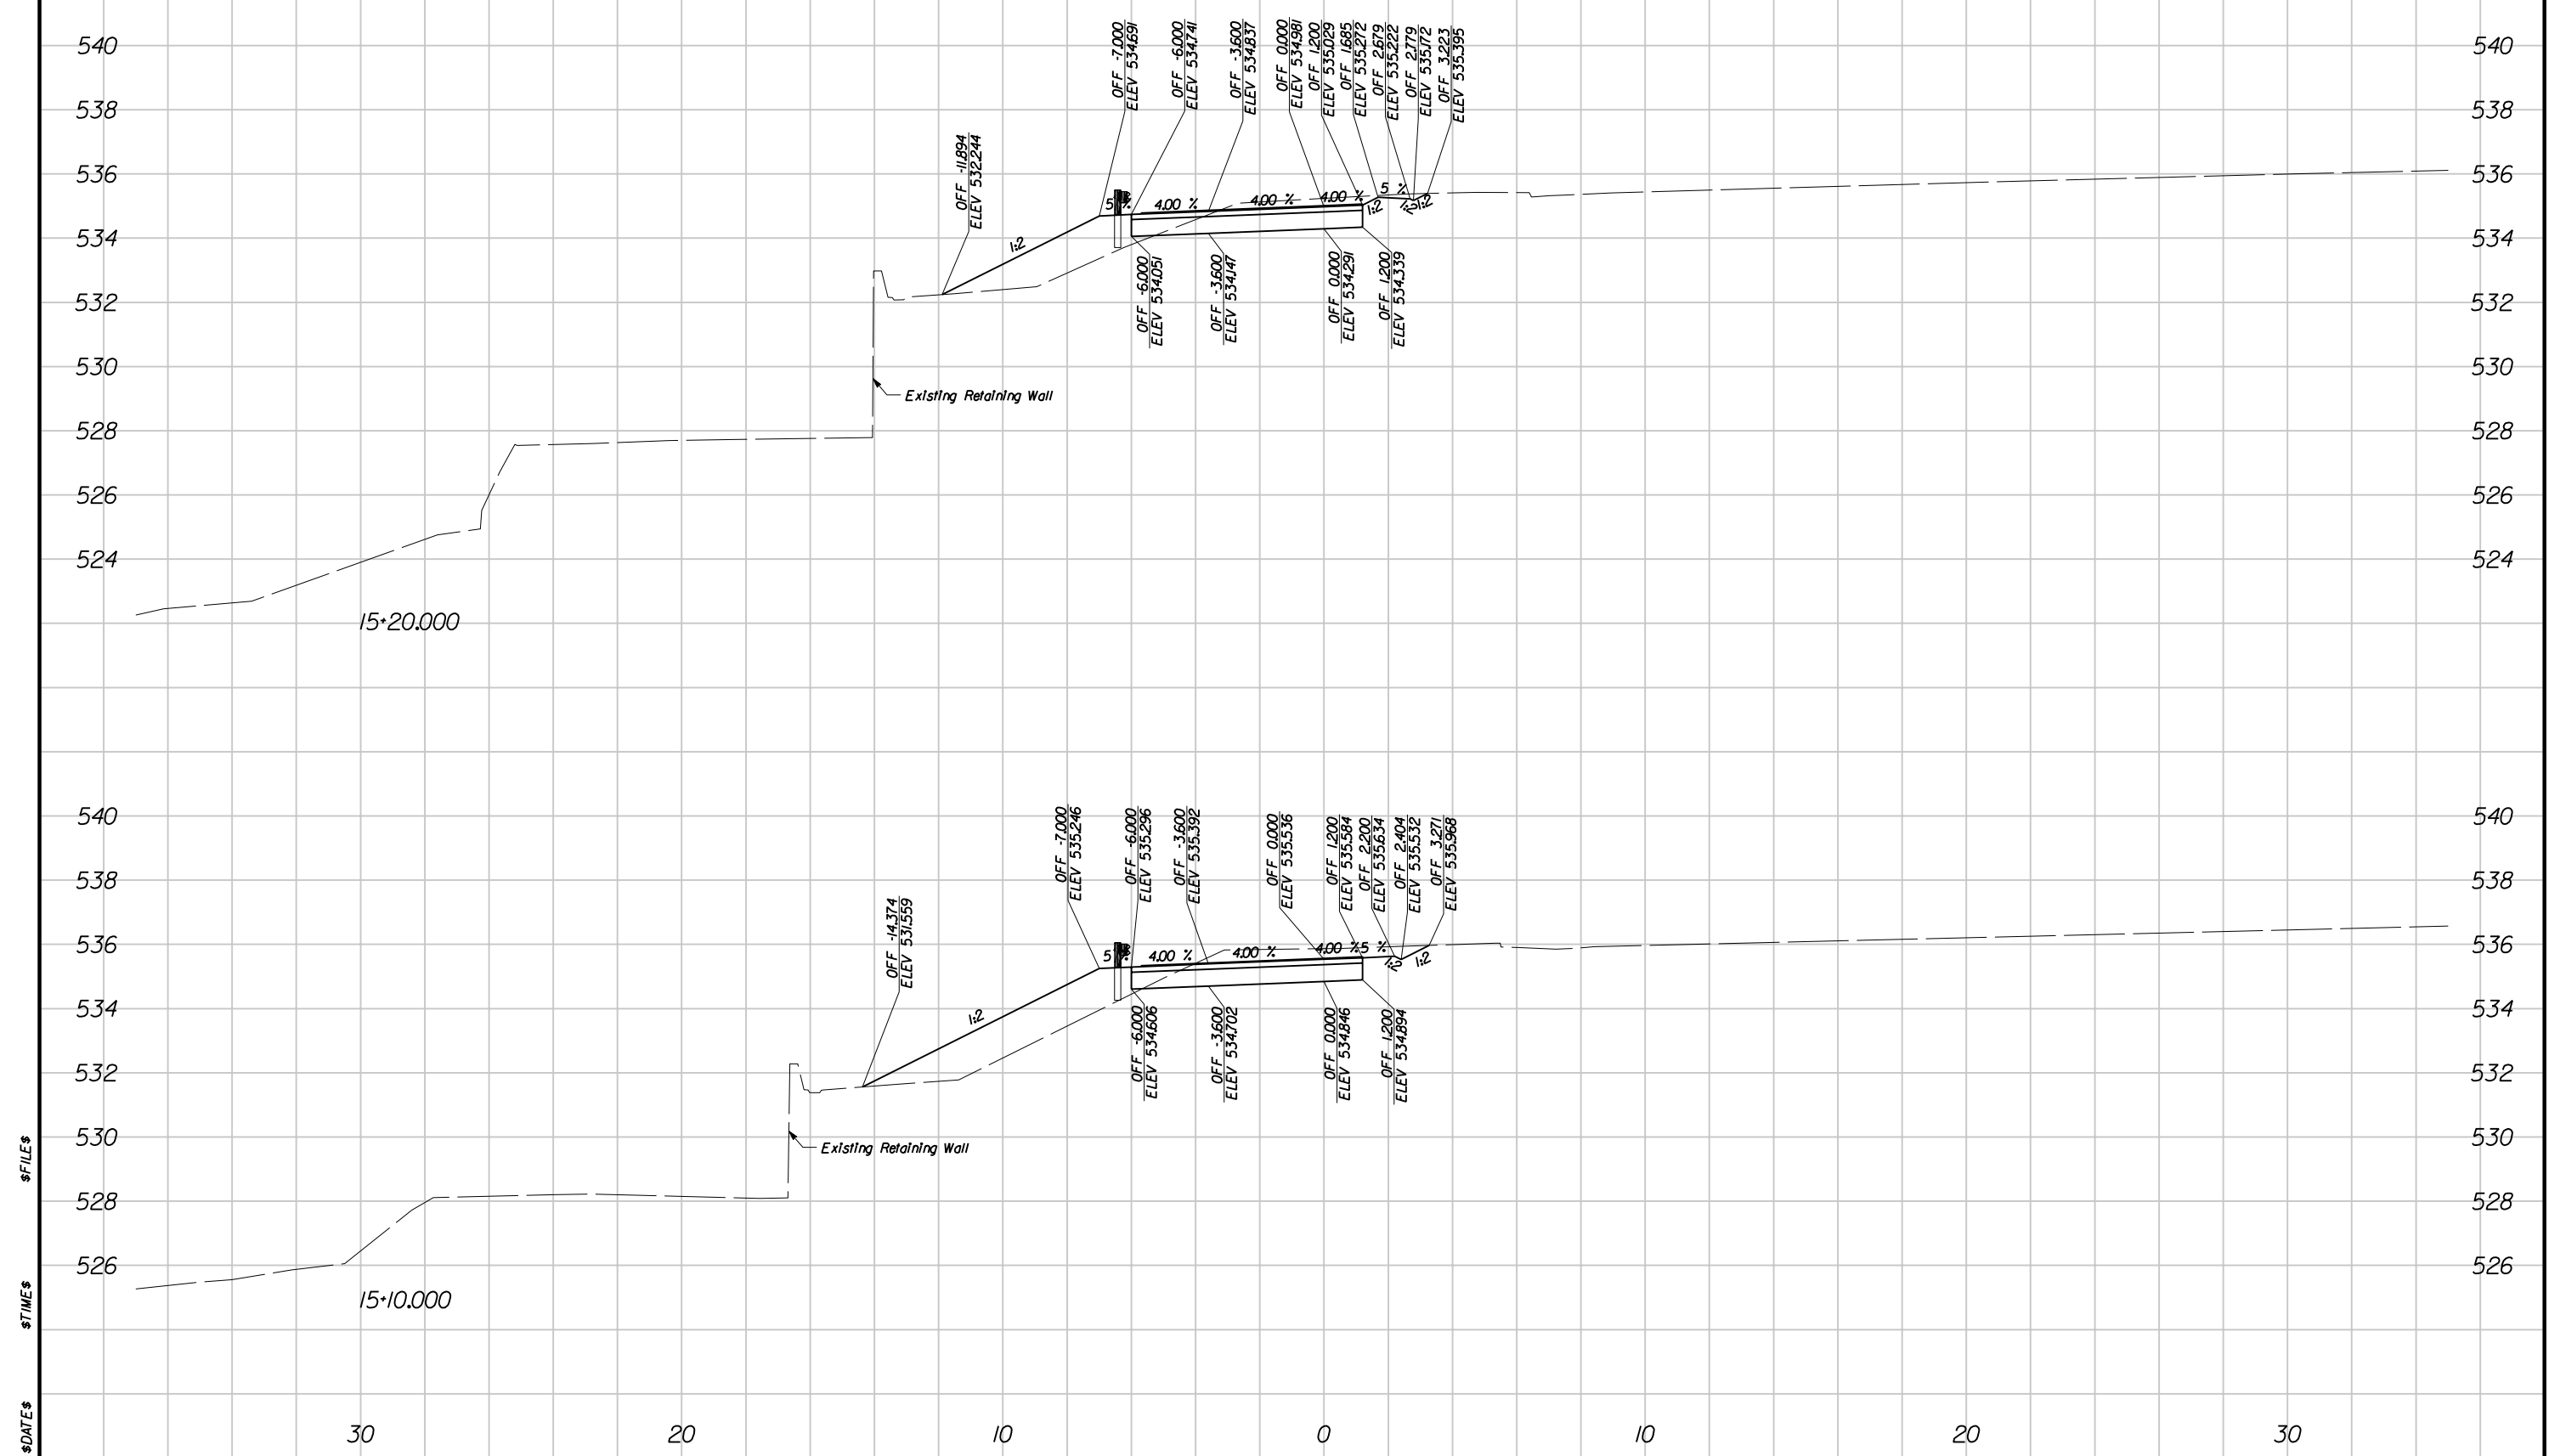

DIST	COUNTY	ROUTE	POST MILES TOTAL PROJECT	SHEET NO.	TOTAL SHEETS
03	ED	50	22.9/25.1	9	10



"G" LINE
SCALE 1:100

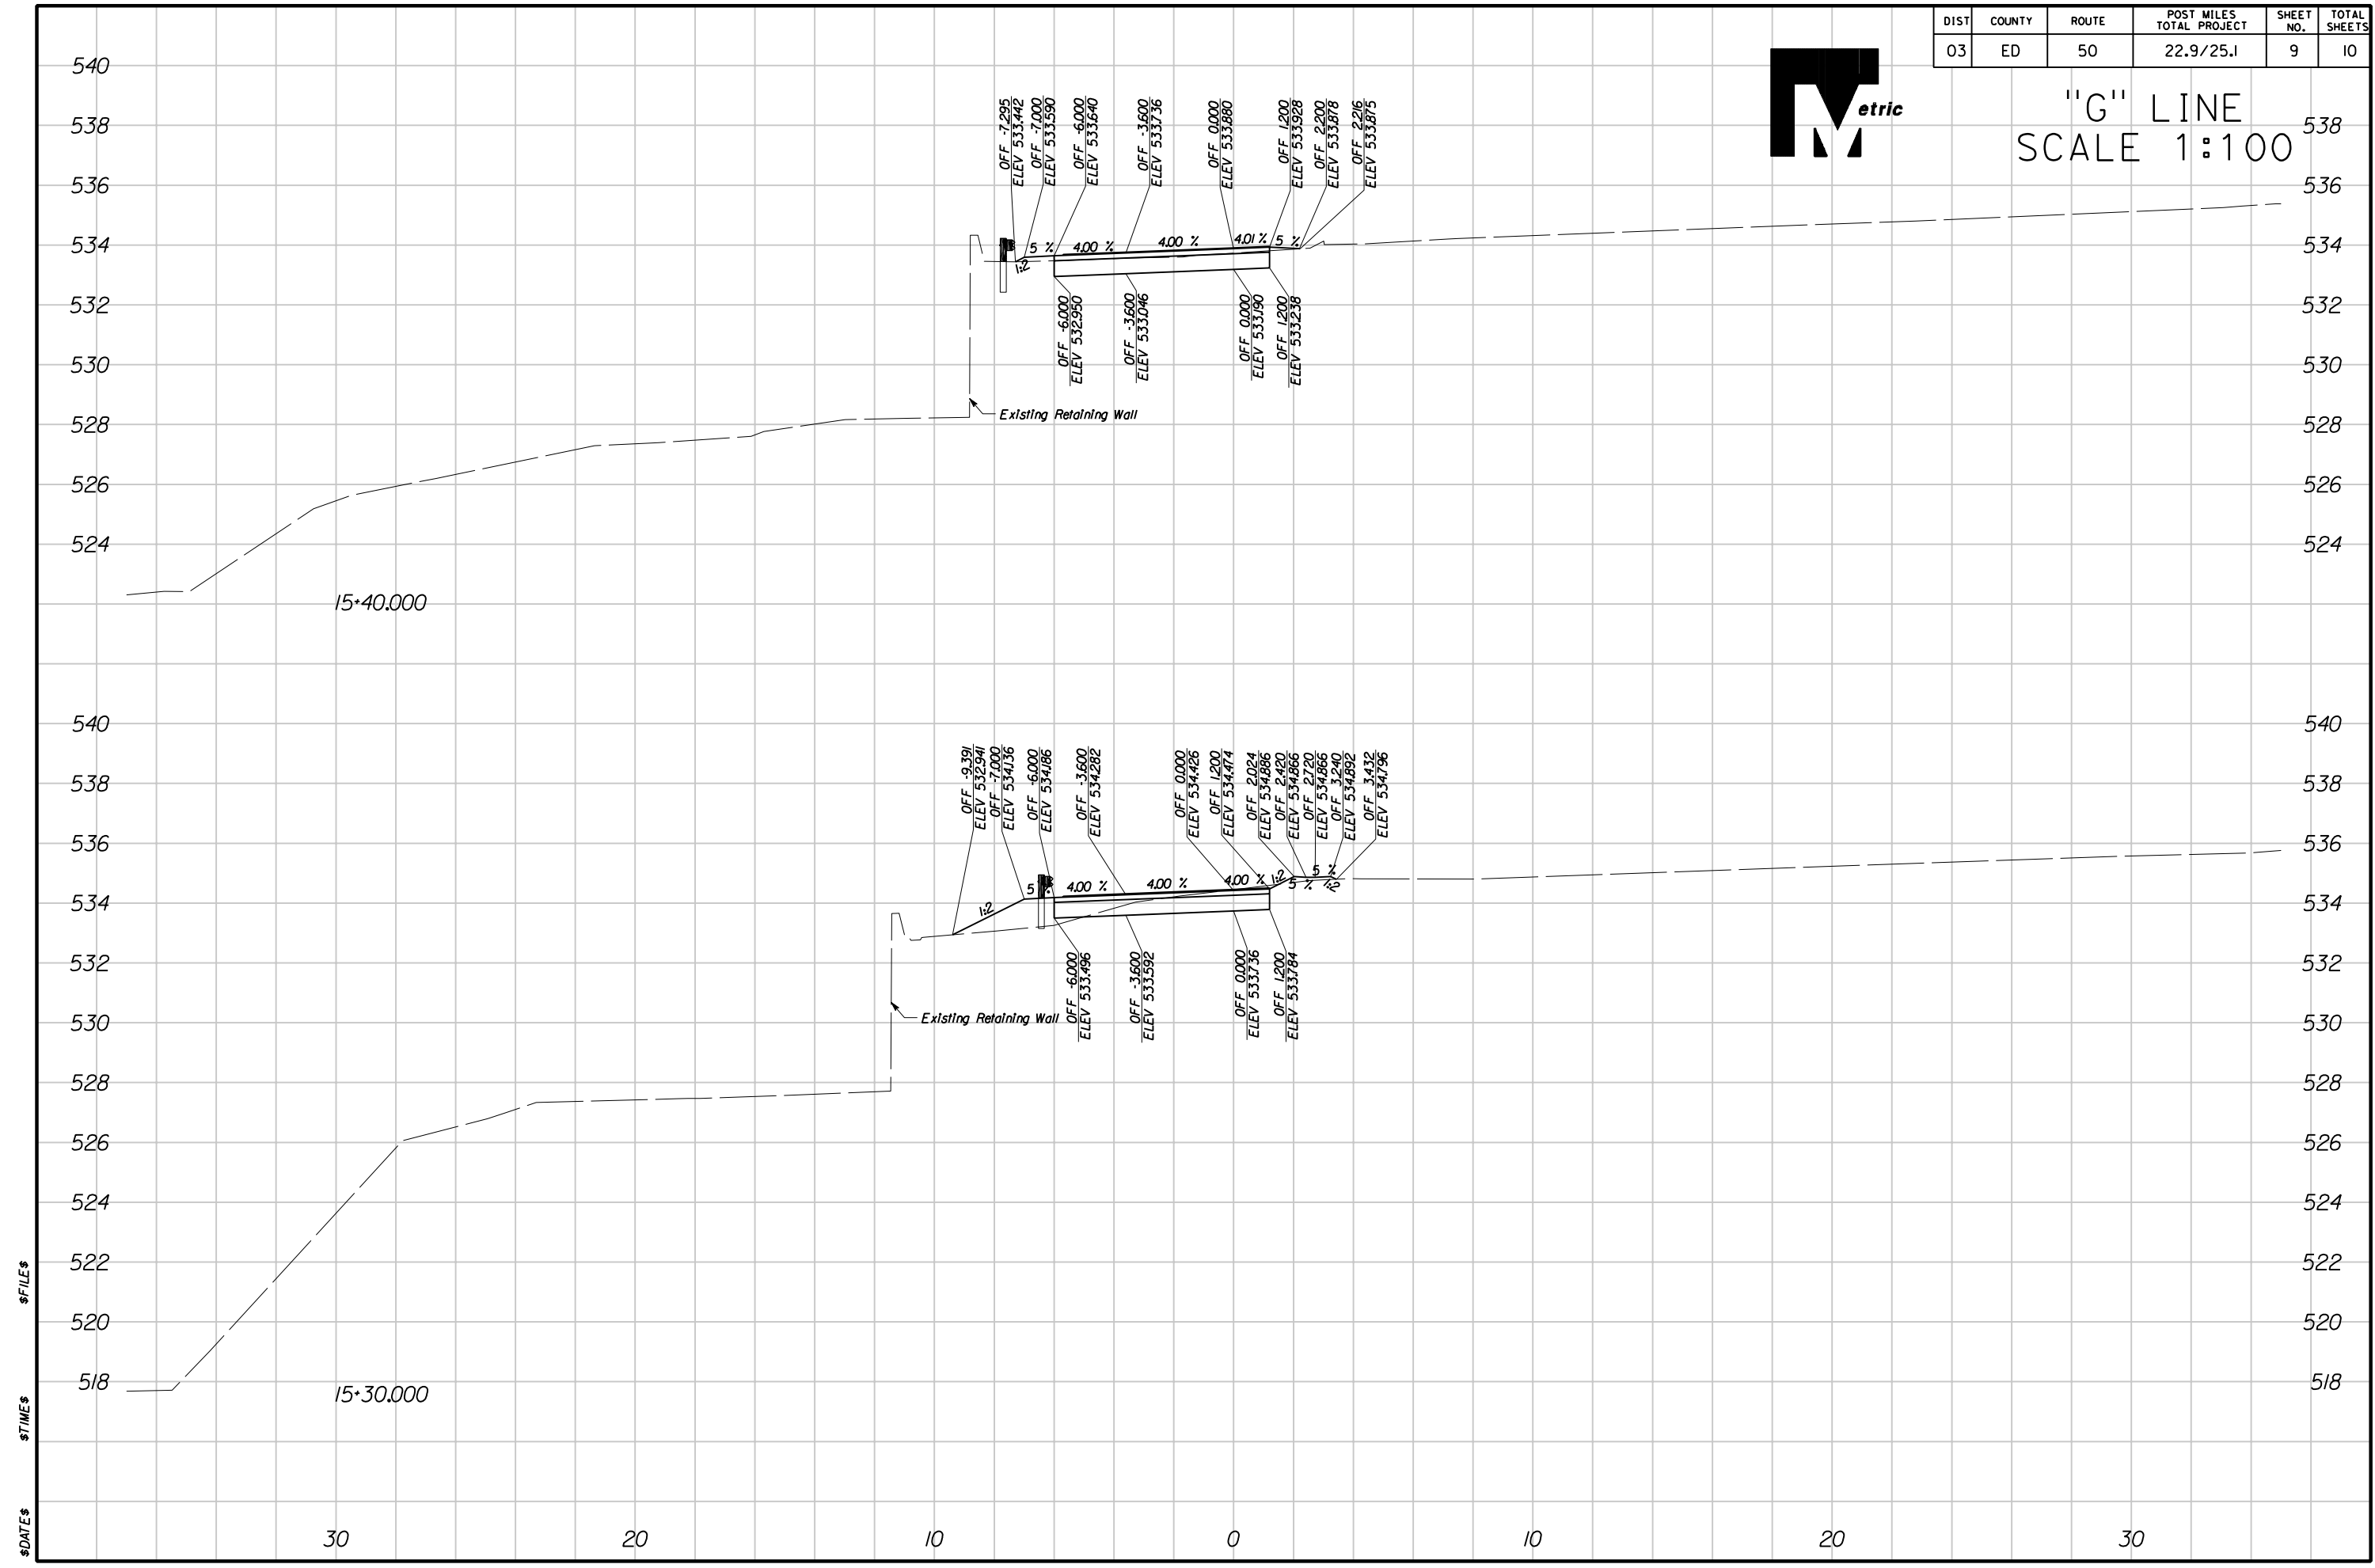

DIST	COUNTY	ROUTE	POST MILES TOTAL PROJECT	SHEET NO.	TOTAL SHEETS
03	ED	50	22.9/25.1	10	10



"G" LINE
SCALE 1:100

