


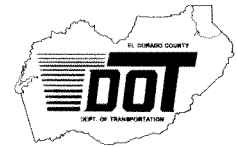

**CONSTRUCTION DIVISION**  
 2441 Headington Road  
 Placerville CA 95667  
 Phone: (530) 642-4987  
 Fax: (530) 295-2655

**KIMBERLY A. KERR.**  
 Interim Director of  
 Transportation  
  
 Internet Web Site:  
<http://edcgov.us/dot>

**MAIN OFFICE**  
 2850 Fairlane Court  
 Placerville CA 95667  
 Phone: (530) 621-5900  
 Fax: (530) 626-0387



**DATE:** September 20, 2012

**TO:** All Prospective Bidders

**SUBJECT: Addendum No. 1**  
**Building "C" ADA Parking & Sidewalk Replacement Project**  
**Contract No. PW 12-30635, CIP No. 90104**

Submit proposals for this work with the understanding and full consideration of this addendum. The revisions declared in this addendum are essential parts of the Contract.

ITEM NO.	LOCATION, PAGE OR DRAWING NO.	DESCRIPTION OF CHANGE
1.01	SP-6	Replace Paragraph B of section 6-1.01 with the following:  B Work is to include, at a minimum: <ul style="list-style-type: none"> <li>• Sawcut, remove and dispose of Portland cement concrete curb, sidewalk, stairs and asphalt concrete paving as shown in the Contract Documents.</li> <li>• Protect landscape, irrigation and electrical lines, and appurtenances as shown in the Contract Documents.</li> <li>• Install temporary ADA parking stalls, signs and stair ramp as shown in the Contract Documents.</li> <li>• Install new and modify existing drainage improvements as shown in the Contract Documents.</li> <li>• Install new Portland cement concrete curb, gutter, sidewalk, stairs and asphalt concrete paving as shown in the Contract Documents.</li> <li>• Repair failed trench as shown in the Contract Documents.</li> <li>• Install final striping, signage and wheel stops as shown in the Contract Documents.</li> <li>• <b>All items to be removed and replaced such as stairs and sidewalk shall be removed and replaced in kind; matching the surfacing and details including stair bull noses and exposed aggregate surfacing.</b></li> </ul>

1.02	SP-5 and SP-9	<p>Remove all references to barricades;</p> <p>Replace section 5-1.08 with the following:</p> <p><b>5-1.08 PUBLIC SAFETY</b></p> <p>The Contractor shall provide, place and maintain all lights, signs, delineators, temporary striping or other devices necessary to provide for the safe and convenient passage of public vehicle and pedestrian traffic through the construction site.</p> <p>All temporary construction fencing shall be installed prior to any demolition work commencing.</p> <p>The drive aisle within the fenced construction area shall remain free of construction materials. In case of an emergency, the temporary construction fencing blocking the drive aisle shall be easily removed to allow for vehicular traffic.</p> <p>Replace section 6-1.09 with the following:</p> <p><b>6-1.09 TEMPORARY CONSTRUCTION FENCE</b></p> <p>Temporary construction fence shall be furnished, constructed, maintained and later removed as shown on the plans and as directed by the Engineer. Used materials may be installed, provided the used materials are good, sound and are suitable for the purpose intended. Materials shall be commercial quality provided the dimensions and sizes are equal to or greater than the dimensions and sizes shown on the plans or specified herein.</p> <p><u>Fencing:</u> Chain link fence panels, minimum 36” height. The fence is to be free standing and without the need to set posts in ground. Panels are to be held upright by standard “T” footings or concrete block.</p> <p>The chain link fence panels are to be placed continuously end to end around entire perimeter of project site as shown on plans or directed by the Engineer.</p> <p>Full compensation for conforming to the requirements of this section shall be considered as included in the <b>Lump Sum Price</b> bid for the contract and no additional compensation will be allowed therefor.</p>
1.03	C-1	<p>Add to Article 2 of the Draft Agreement:</p> <p>H. All items to be removed and replaced such as stairs and sidewalk shall be removed and replaced in kind; matching the surfacing and details including stair bull noses and exposed aggregate surfacing.</p>

1.04	Plan Sheet TCP 1.0	Replace entire sheet with attached plan sheet.
------	-----------------------	--

Indicate receipt of this addendum by filling in the number of this addendum in the space provided on the signature page of the proposal.

Holders who have already mailed their proposal can contact Janel Gifford at (email: Janel.Gifford@edcgov.us) to arrange return of their proposal.


Inform all suppliers and subcontractors as necessary.

The DOT is only sending this addendum by posting on the following website: <http://www.edcgov.us/Government/DOT/Bids.aspx>.


If you are not a Contract Documents Holder, but request a set of documents to bid on this project, you must comply with the requirements of this addendum when submitting your bid.

Attachment: Plan Sheet TCP 1.0 REV, sheet 8 of 9

**End of Addendum No. 1**

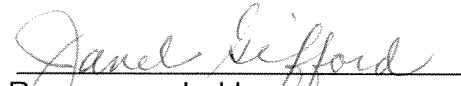
  
 Recommended by:  
 Janel Gifford, P.E.  
 Office Engineer

9/20/12  
 Date

  
 Approved by:  
 Kimberly A. Kerr  
 Interim Director of Transportation

9/20/12  
 Date

ORIGINAL SCALE IS IN INCHES  
 Drawing name: C:\Civil\_3D\_Projects\90104\_Building\_C\_ADA\_Improvements\CAAD\_Files\Production\_drawings\Final-design-Sept-2011.dwg Layout Tab: TCP 1.0 Sep 20, 2012 - 12:36pm DFriedlod  
 FOR REDUCED PLANS  
 2  
 1  
 0

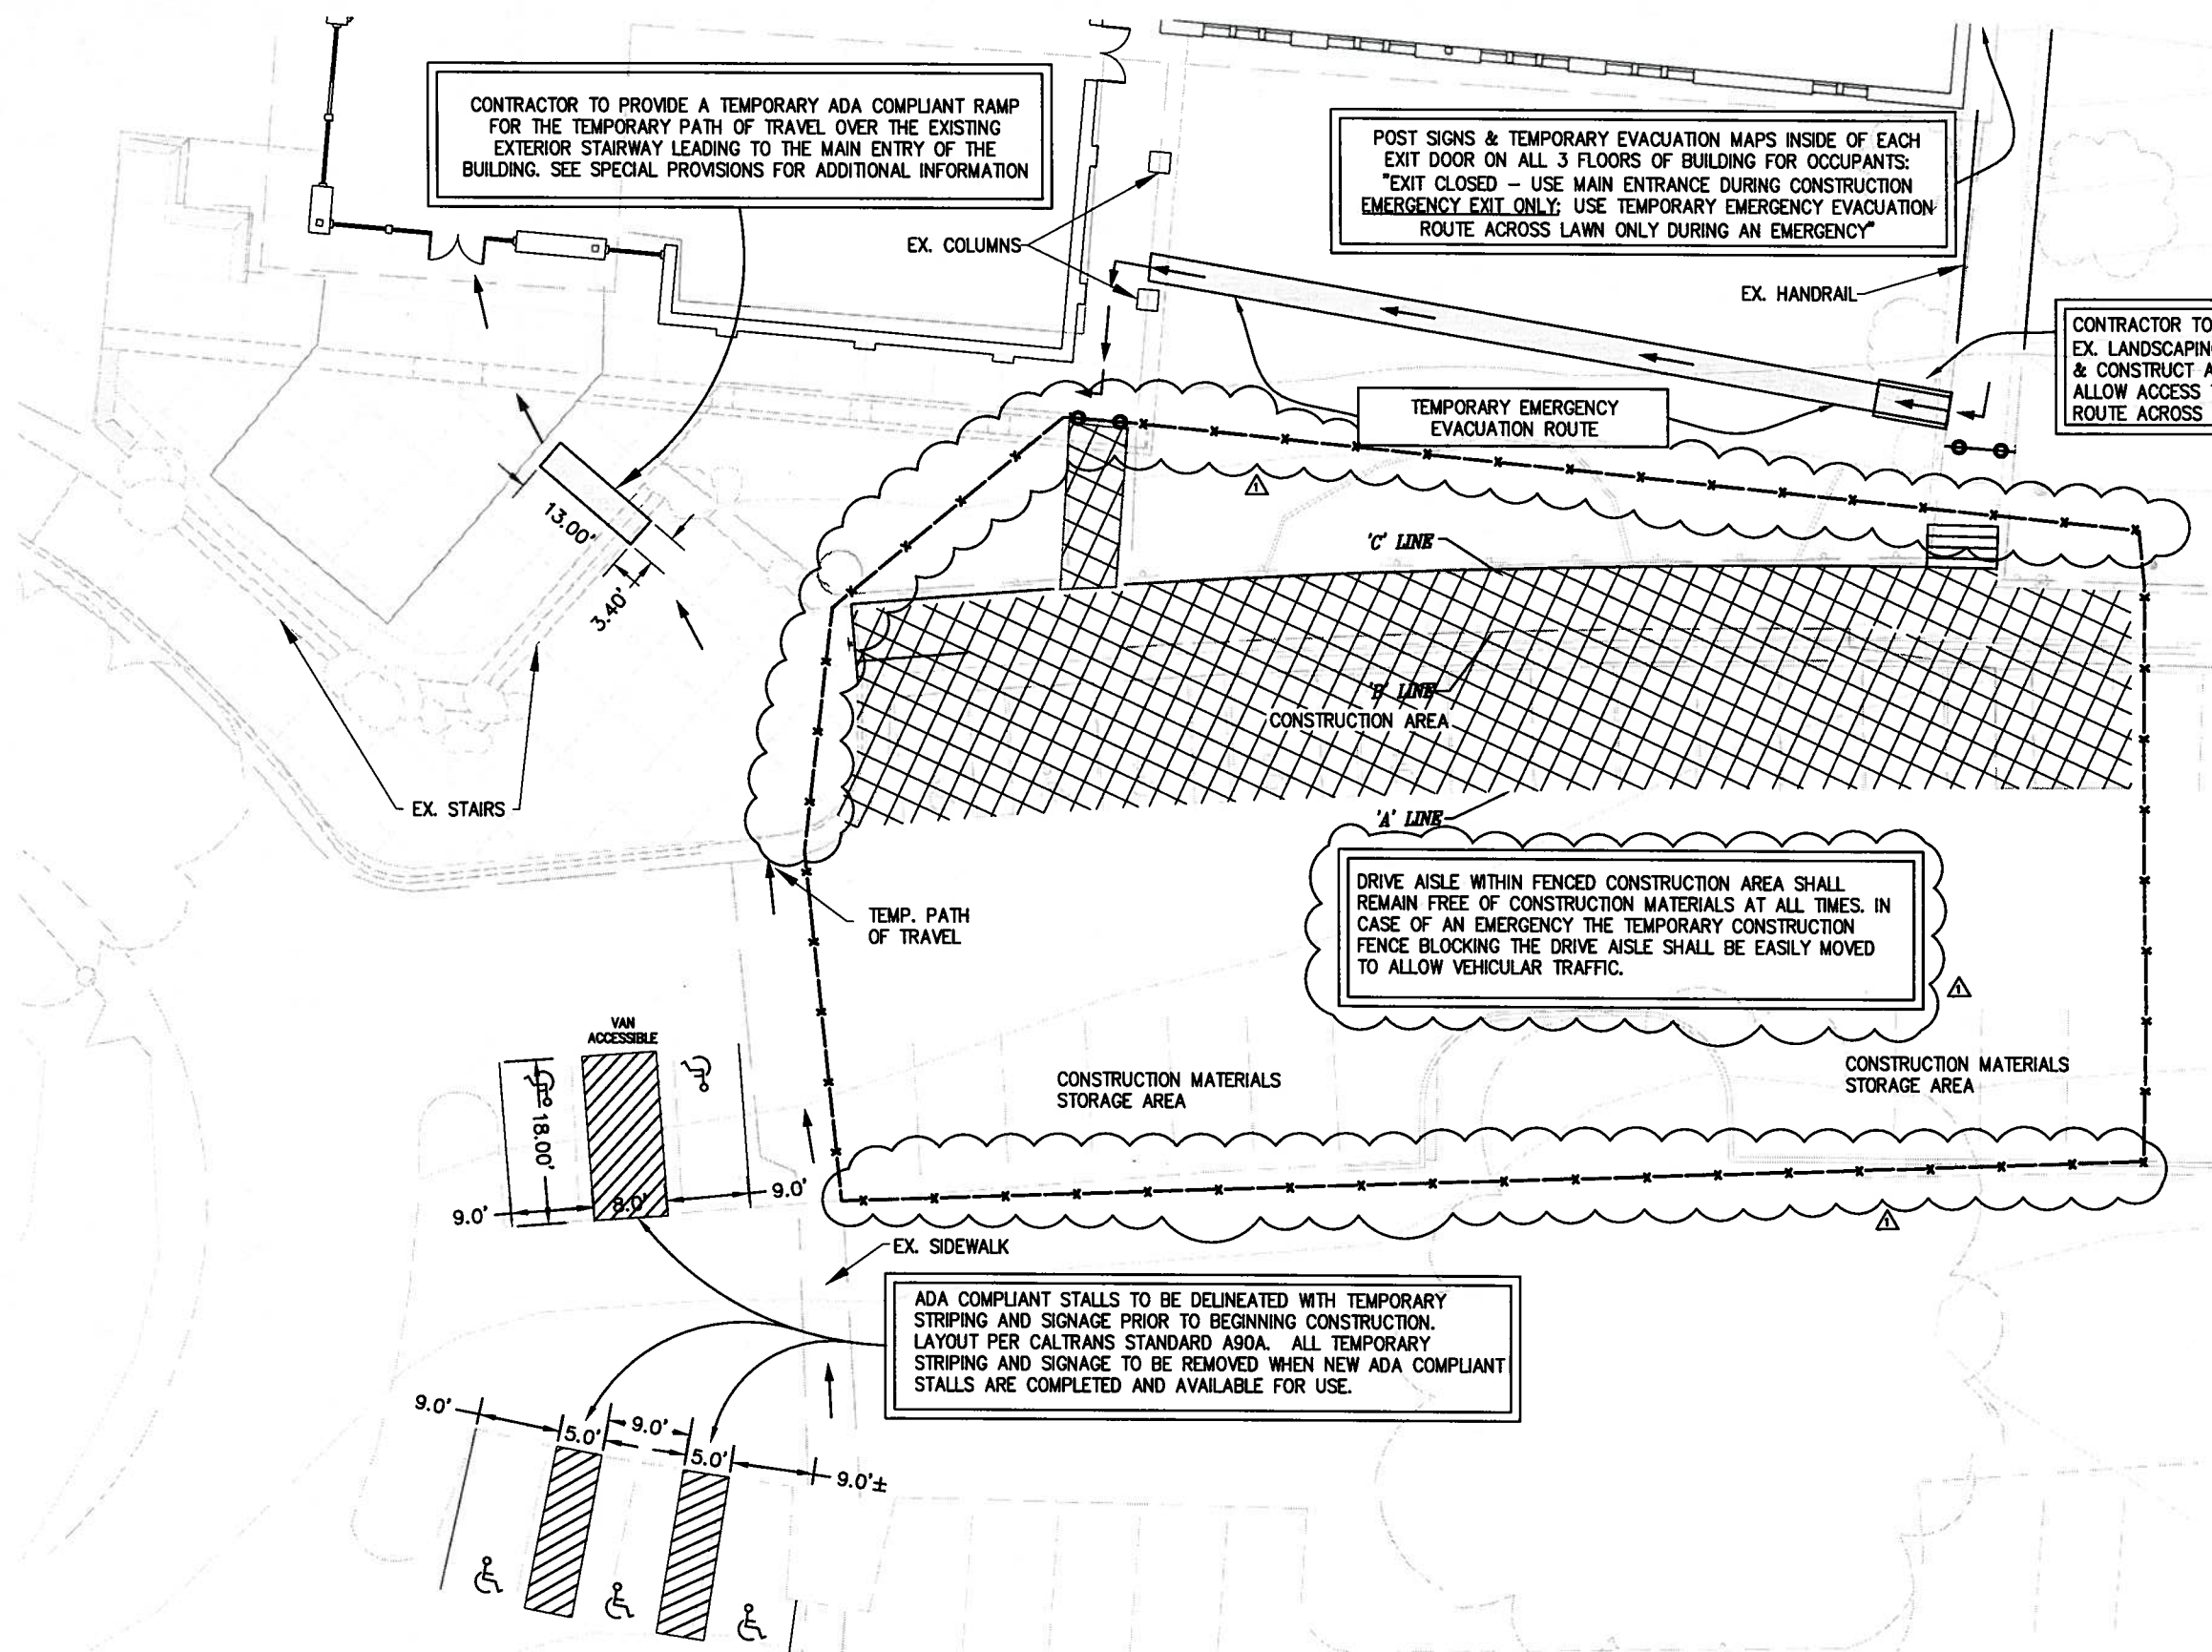

**LEGEND:**

- TEMPORARY CONSTRUCTION PANEL FENCE (±424 LF)
- DELINEATORS W/CAUTION TAPE.
- TEMPORARY DELINEATED PEDESTRIAN WALKWAY.
- TEMPORARY STRIPING FOR ACCESSIBLE PARKING STALLS. SETON® OR EQUAL-4" FOIL BACKED PAVEMENT MARKING TAPE.

**CONSTRUCTION TRAFFIC CONTROL**  
SCALE: 1"=10'-0"

TRAFFIC CONTROL & TEMP. STRIPING LAYOUT  
SCALE : 1" = 10'

REVISION	NUMBER	DATE	DESCRIPTION	BY
1	9/20/12	ADD #1 - ADD FENCE & DELETE BARRICADE REFERENCES		DRF



PREPARED UNDER THE SUPERVISION OF:  
  
 REGISTERED CIVIL ENGINEER  
 DATE: 9/20/12

DESIGNED: SB/DRF  
 CHECKED: PJH  
 ROAD NUMBER: XXXX



**EL DORADO COUNTY**  
 DEPARTMENT OF TRANSPORTATION

**BUILDING 'C' ADA PARKING & SIDEWALK REPLACEMENT PROJECT**

SHEET  
**TCP 1.0**  
 REV  
 8 OF 9  
 W.O. No. 90104