



CONSTRUCTION DIVISION
 2441 Headington Road
 Placerville CA 95667
 Phone: (530) 642-4974
 Fax: (530) 295-2655

KIMBERLY A. KERR
 Interim Director of
 Transportation

 Internet Web Site:
<http://edcgov.us/dot>

MAIN OFFICE
 2850 Fairlane Court
 Placerville CA 95667
 Phone: (530) 621-5900
 Fax: (530) 626-0387



FAX TRANSMITTAL TO ALL PLAN HOLDERS

DATE: November 1, 2012
TO: All Prospective Bidders
SUBJECT: **Addendum No. 2**
Cameron Park Court Interior ADA Upgrade Project
Contract No. PW 12-30658, Project No. 90103

Submit proposals for this work with the understanding and full consideration of this addendum. The revisions declared in this addendum are essential parts of the Contract.

ITEM NO.	LOCATION, PAGE OR DRAWING NO.	DESCRIPTION OF CHANGE
2.01	Notice to Bidders N-1	<p>The bid date for the project is hereby changed from Friday November 2, 2012 to Friday November 9, 2012.</p> <p>The first paragraph of page N-1 is hereby amended to read as follows: NOTICE IS HEREBY GIVEN by the County of El Dorado, State of California, that sealed bids for work in accordance with the Project Plans (Plans) and Contract Documents designated:</p> <p style="text-align: center;">CAMERON PARK COURT INTERIOR ADA UPGRADE PROJECT</p> <p style="text-align: center;">CONTRACT No. PW 12-30658, PROJECT No. 90103</p> <p>will be received by the Department of Transportation, 2850 Fairlane Court, Placerville, California, until Friday, November 9, 2012 at 2:00 PM, at which time bids will be publicly opened and read by the El Dorado County Department of Transportation, Engineering Division.</p> <p>The end of the second paragraph of page N-1 is hereby amended to read as follows: "BID FOR CAMERON PARK COURT INTERIOR ADA UPGRADE PROJECT"</p> <p style="text-align: center;">CONTRACT No. PW 12-30658, PROJECT No. 90103</p> <p style="text-align: center;">TO BE OPENED AT 2:00 P.M. -- Friday, November 9, 2012</p>

2.02	Notice to Bidder N-1	Notice to bidders Item C on Page N-1 is hereby amended to read follows: The contract time shall be TEN (10) CALENDAR DAYS.
2.03	Conditions of Contract Page CC-7	Section 3.3.1 is hereby amended to read as follows: <u>Time of the Essence:</u> It is expressly understood and agreed that the time of beginning, rate of progress, and time of completion of the Work are of the essence. The Work under the Contract shall be completed within TEN (10) Calendar Days. Contractor shall begin Work onsite on Wednesday, December 26, 2012. All work must be completed by the end of Friday, January 4, 2012. Contractor must order and receive materials prior to December 26, 2012. The Contractor will not have the option to postpone the start of the Work onsite, as scheduling arrangements have already been made with the Courts to accommodate the Work. Tuesday, January 1, 2013 is a non-working day.
2.04	Conditions of Contract Page CC-7	Section 3.3.3 is hereby deleted.
2.05	Conditions of Contract Page CC-7	Section 3.3.4 "Work Hours" shall be revised to read as follows: Work Hours: <ol style="list-style-type: none"> 1. Weekday work hours shall be Monday thru Friday 7:00 am to 7:00 pm. 2. Weekend work hours shall be Saturday & Sunday 7:00 am to 7:00 pm. 3. Work will not be allowed on Tuesday January 1, 2013.
2.06	Conditions of Contract Page CC-7	Section 3.3.5 is hereby deleted.
2.07	Plan Sheet: B1.1	Plan sheet B1.1 is replaced with the plan sheet attached. Added note to sheet B1.1 DEMO PLAN – Remove existing overhead role up door.

Indicate receipt of this addendum by filling in the number of this addendum in the space provided on the signature page of the proposal.

Holders who have already mailed their proposal can contact Adam Bane at (email: adam.bane@edcgov.us) to arrange return of their proposal.


Inform all suppliers and subcontractors as necessary.

The Department of Transportation will also post this addendum on the following website: <http://www.edcgov.us/Government/DOT/Bids.aspx>.

If you are not a Contract Documents Holder, but request a set of documents to bid on this project, you must comply with the requirements of this addendum when submitting your bid.


Attachments: Plan Sheets B1.1

End of Addendum No. 2



Recommended by:
Matthew D. Smeltzer
Deputy Director of Engineering








11/1/12
Date



Approved by:
Robert S. Slater, P.E.
Assistant Director of Transportation


11/1/12
Date

The plans, ideas, arrangements, and designs indicated or represented by this drawing are created by and are the property of BRIAN SHINAULT AIA, ARCHITECT, and in connection with this specific project, and shall not be used, in whole or in part, for any purpose for which they were not originally intended without written permission from BRIAN SHINAULT AIA, ARCHITECT. ©2012

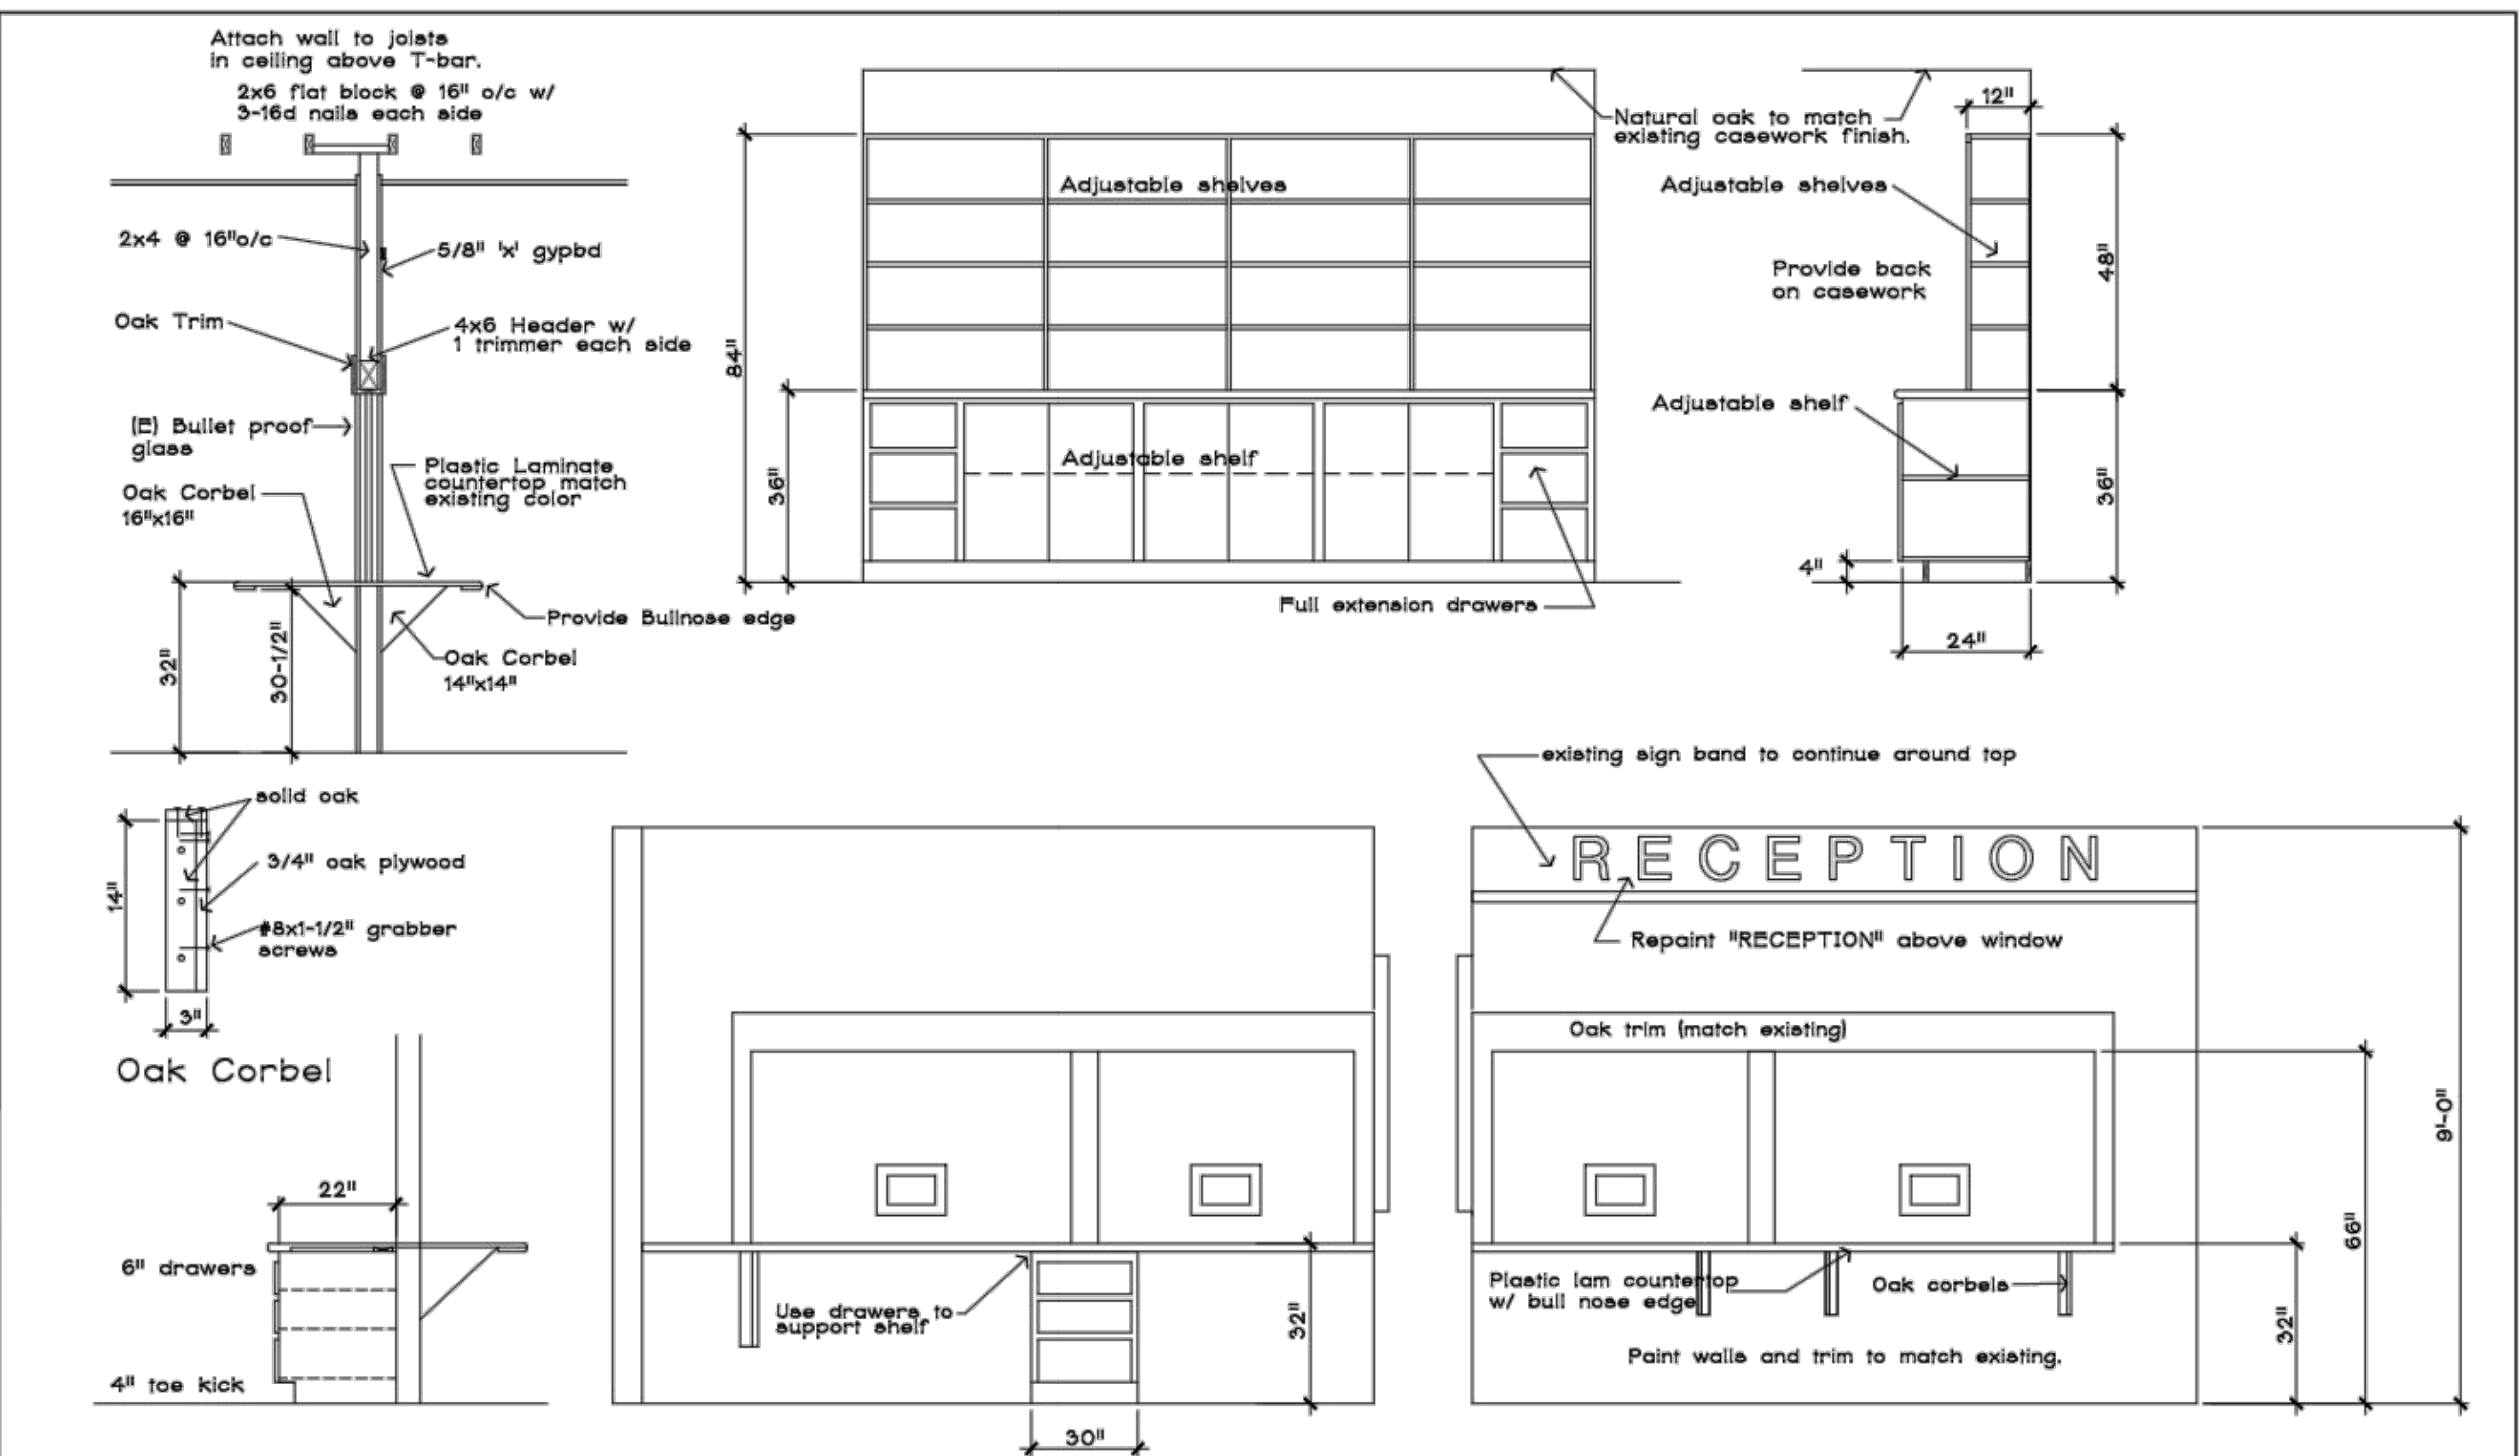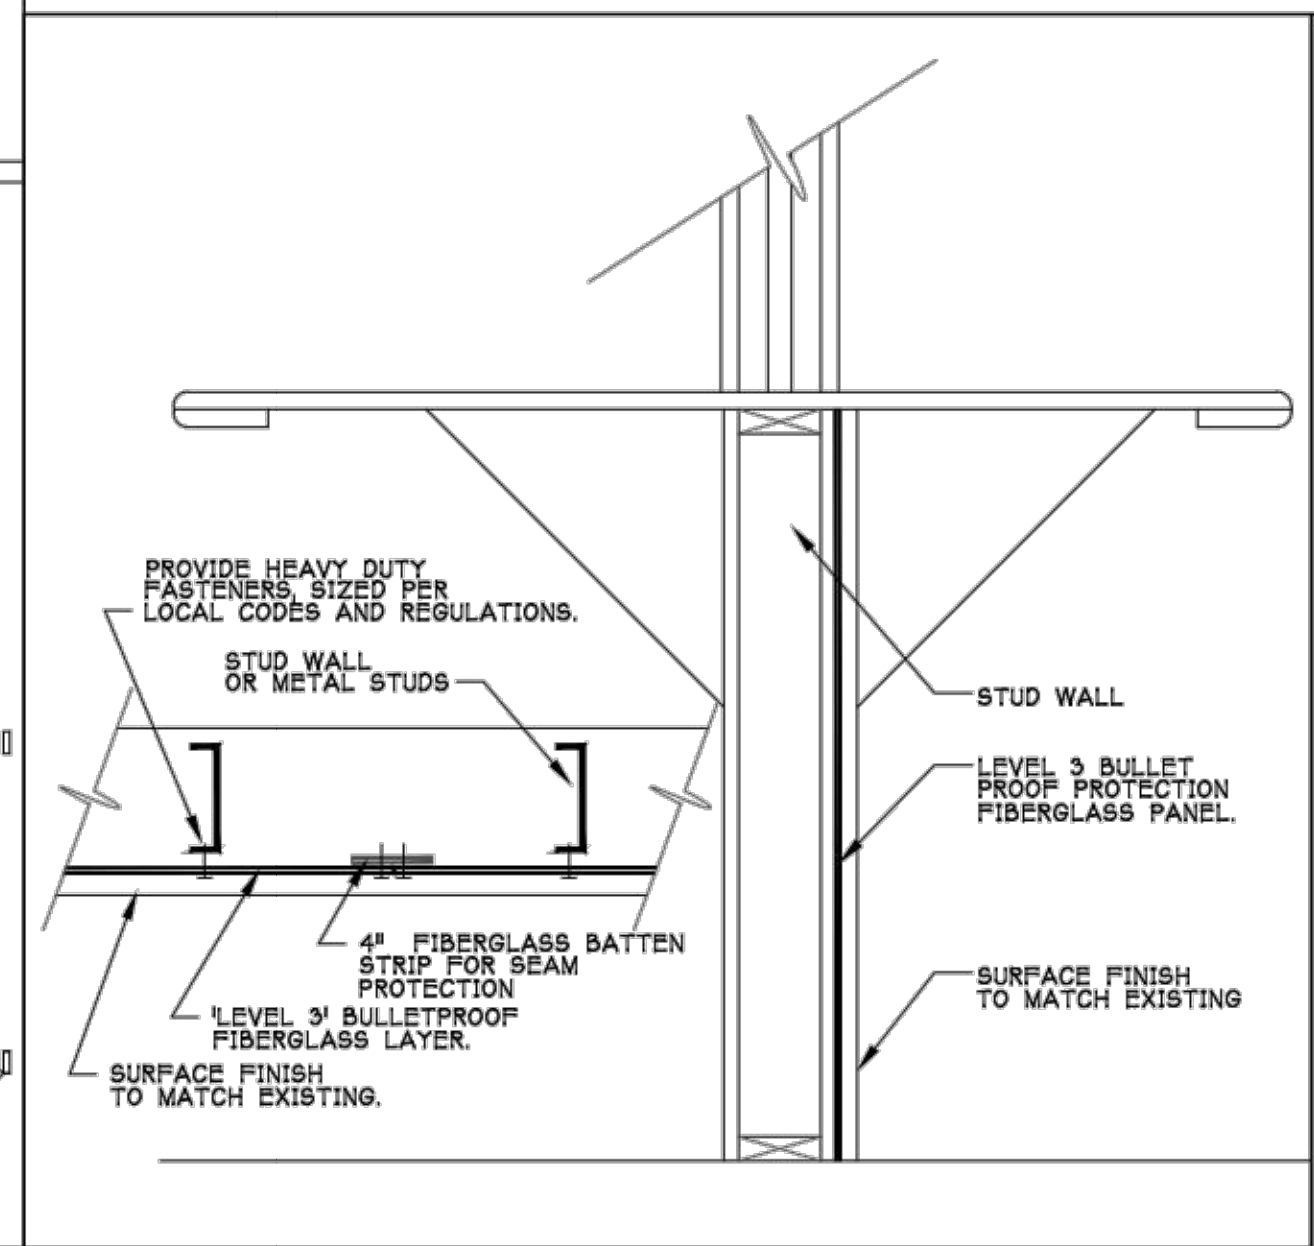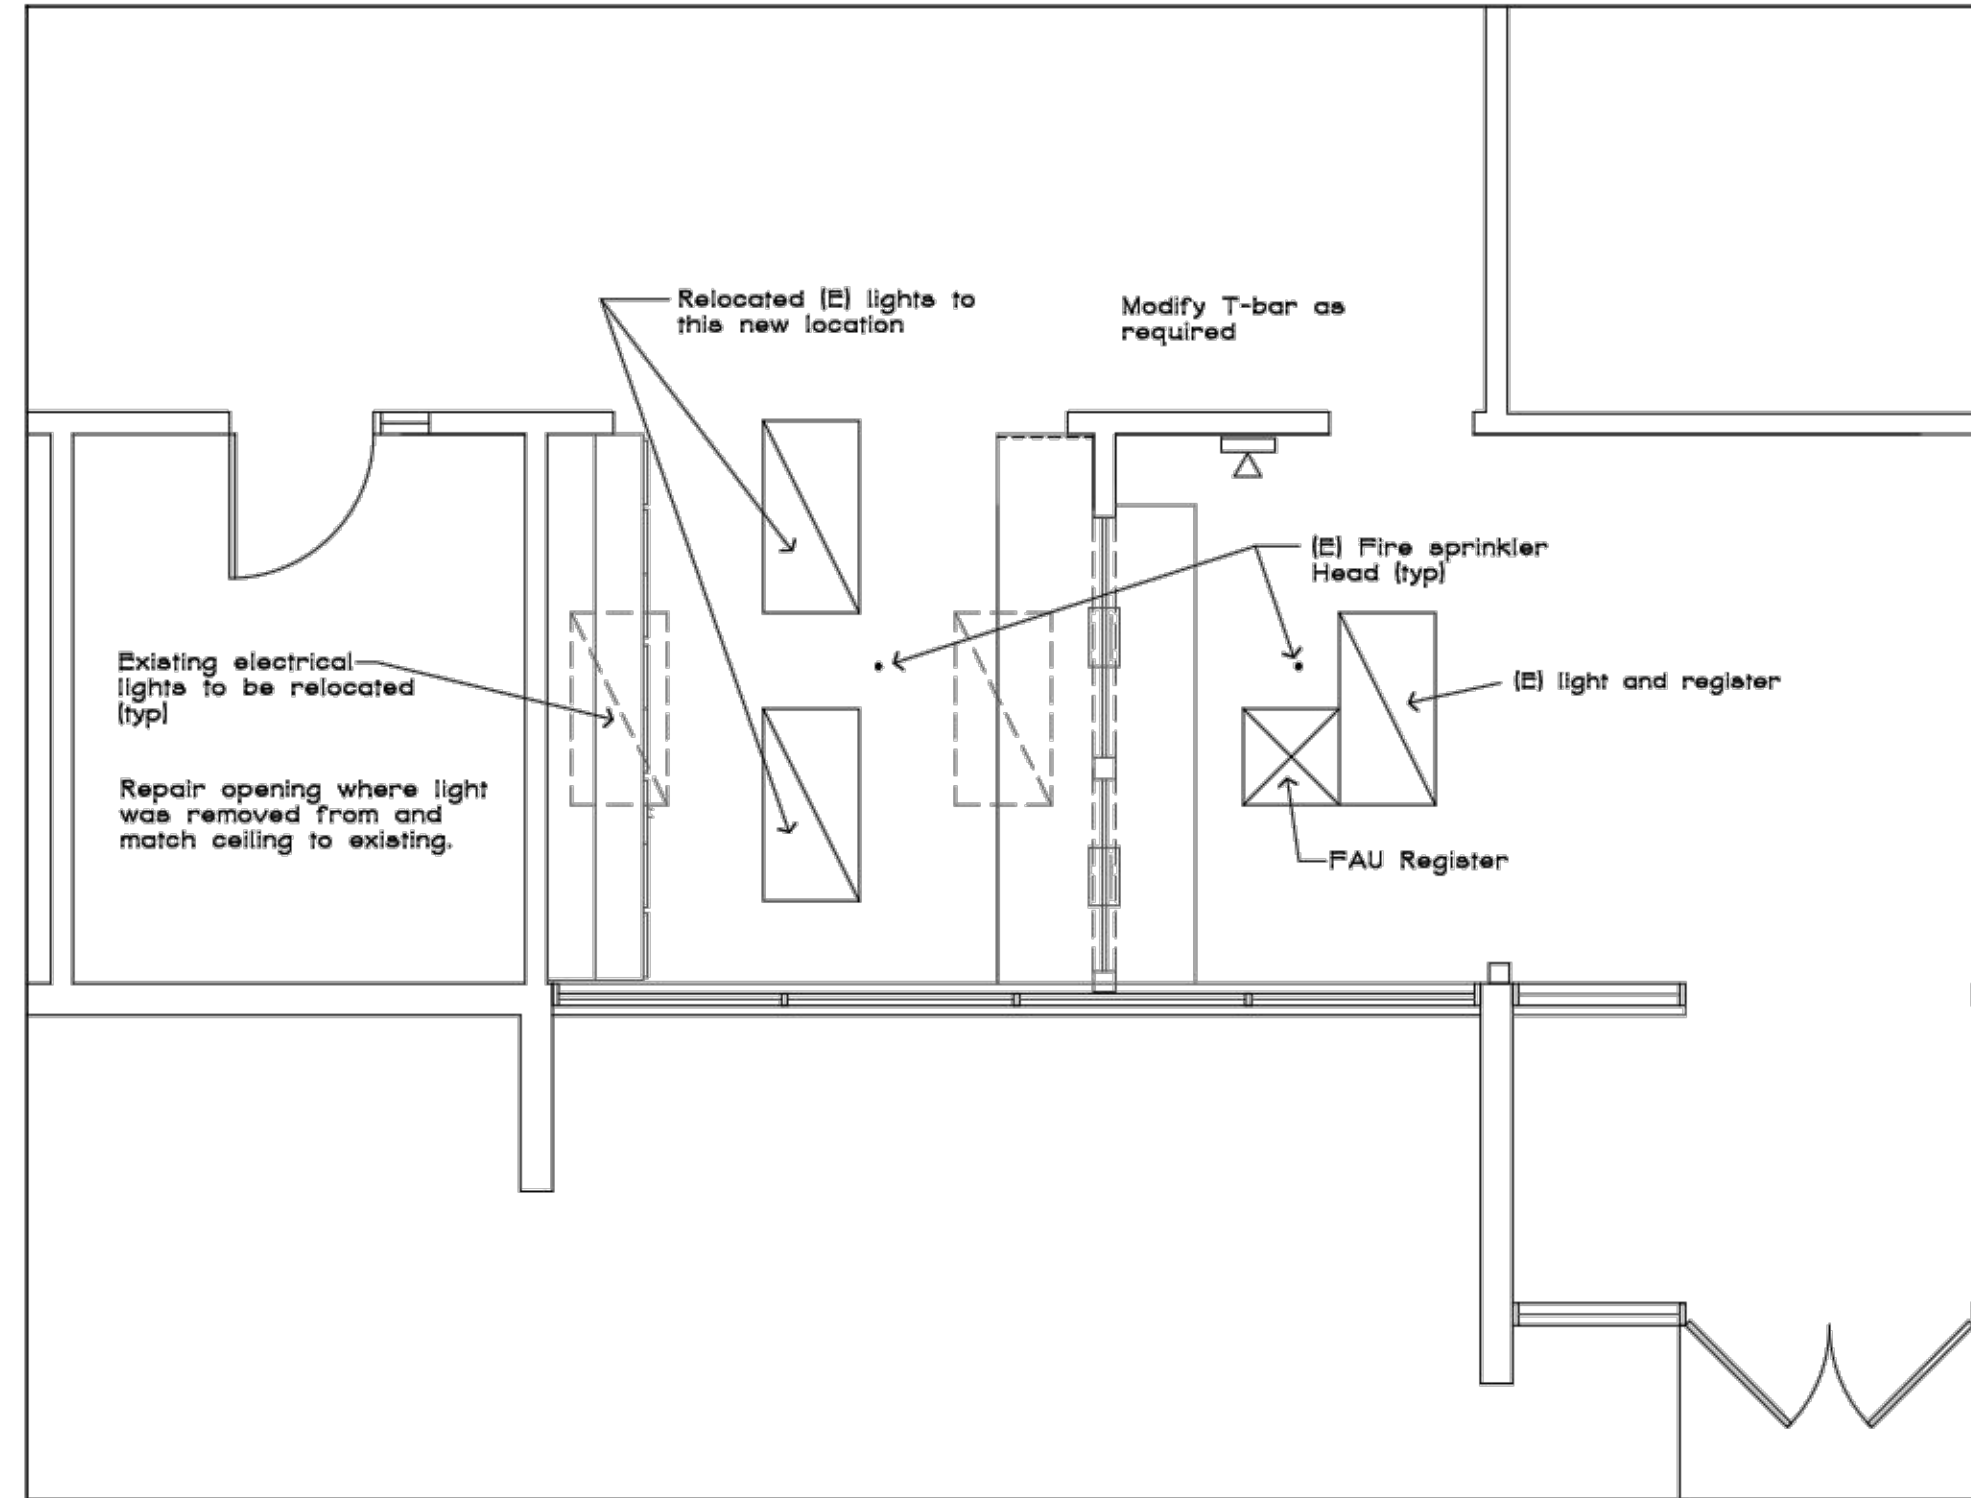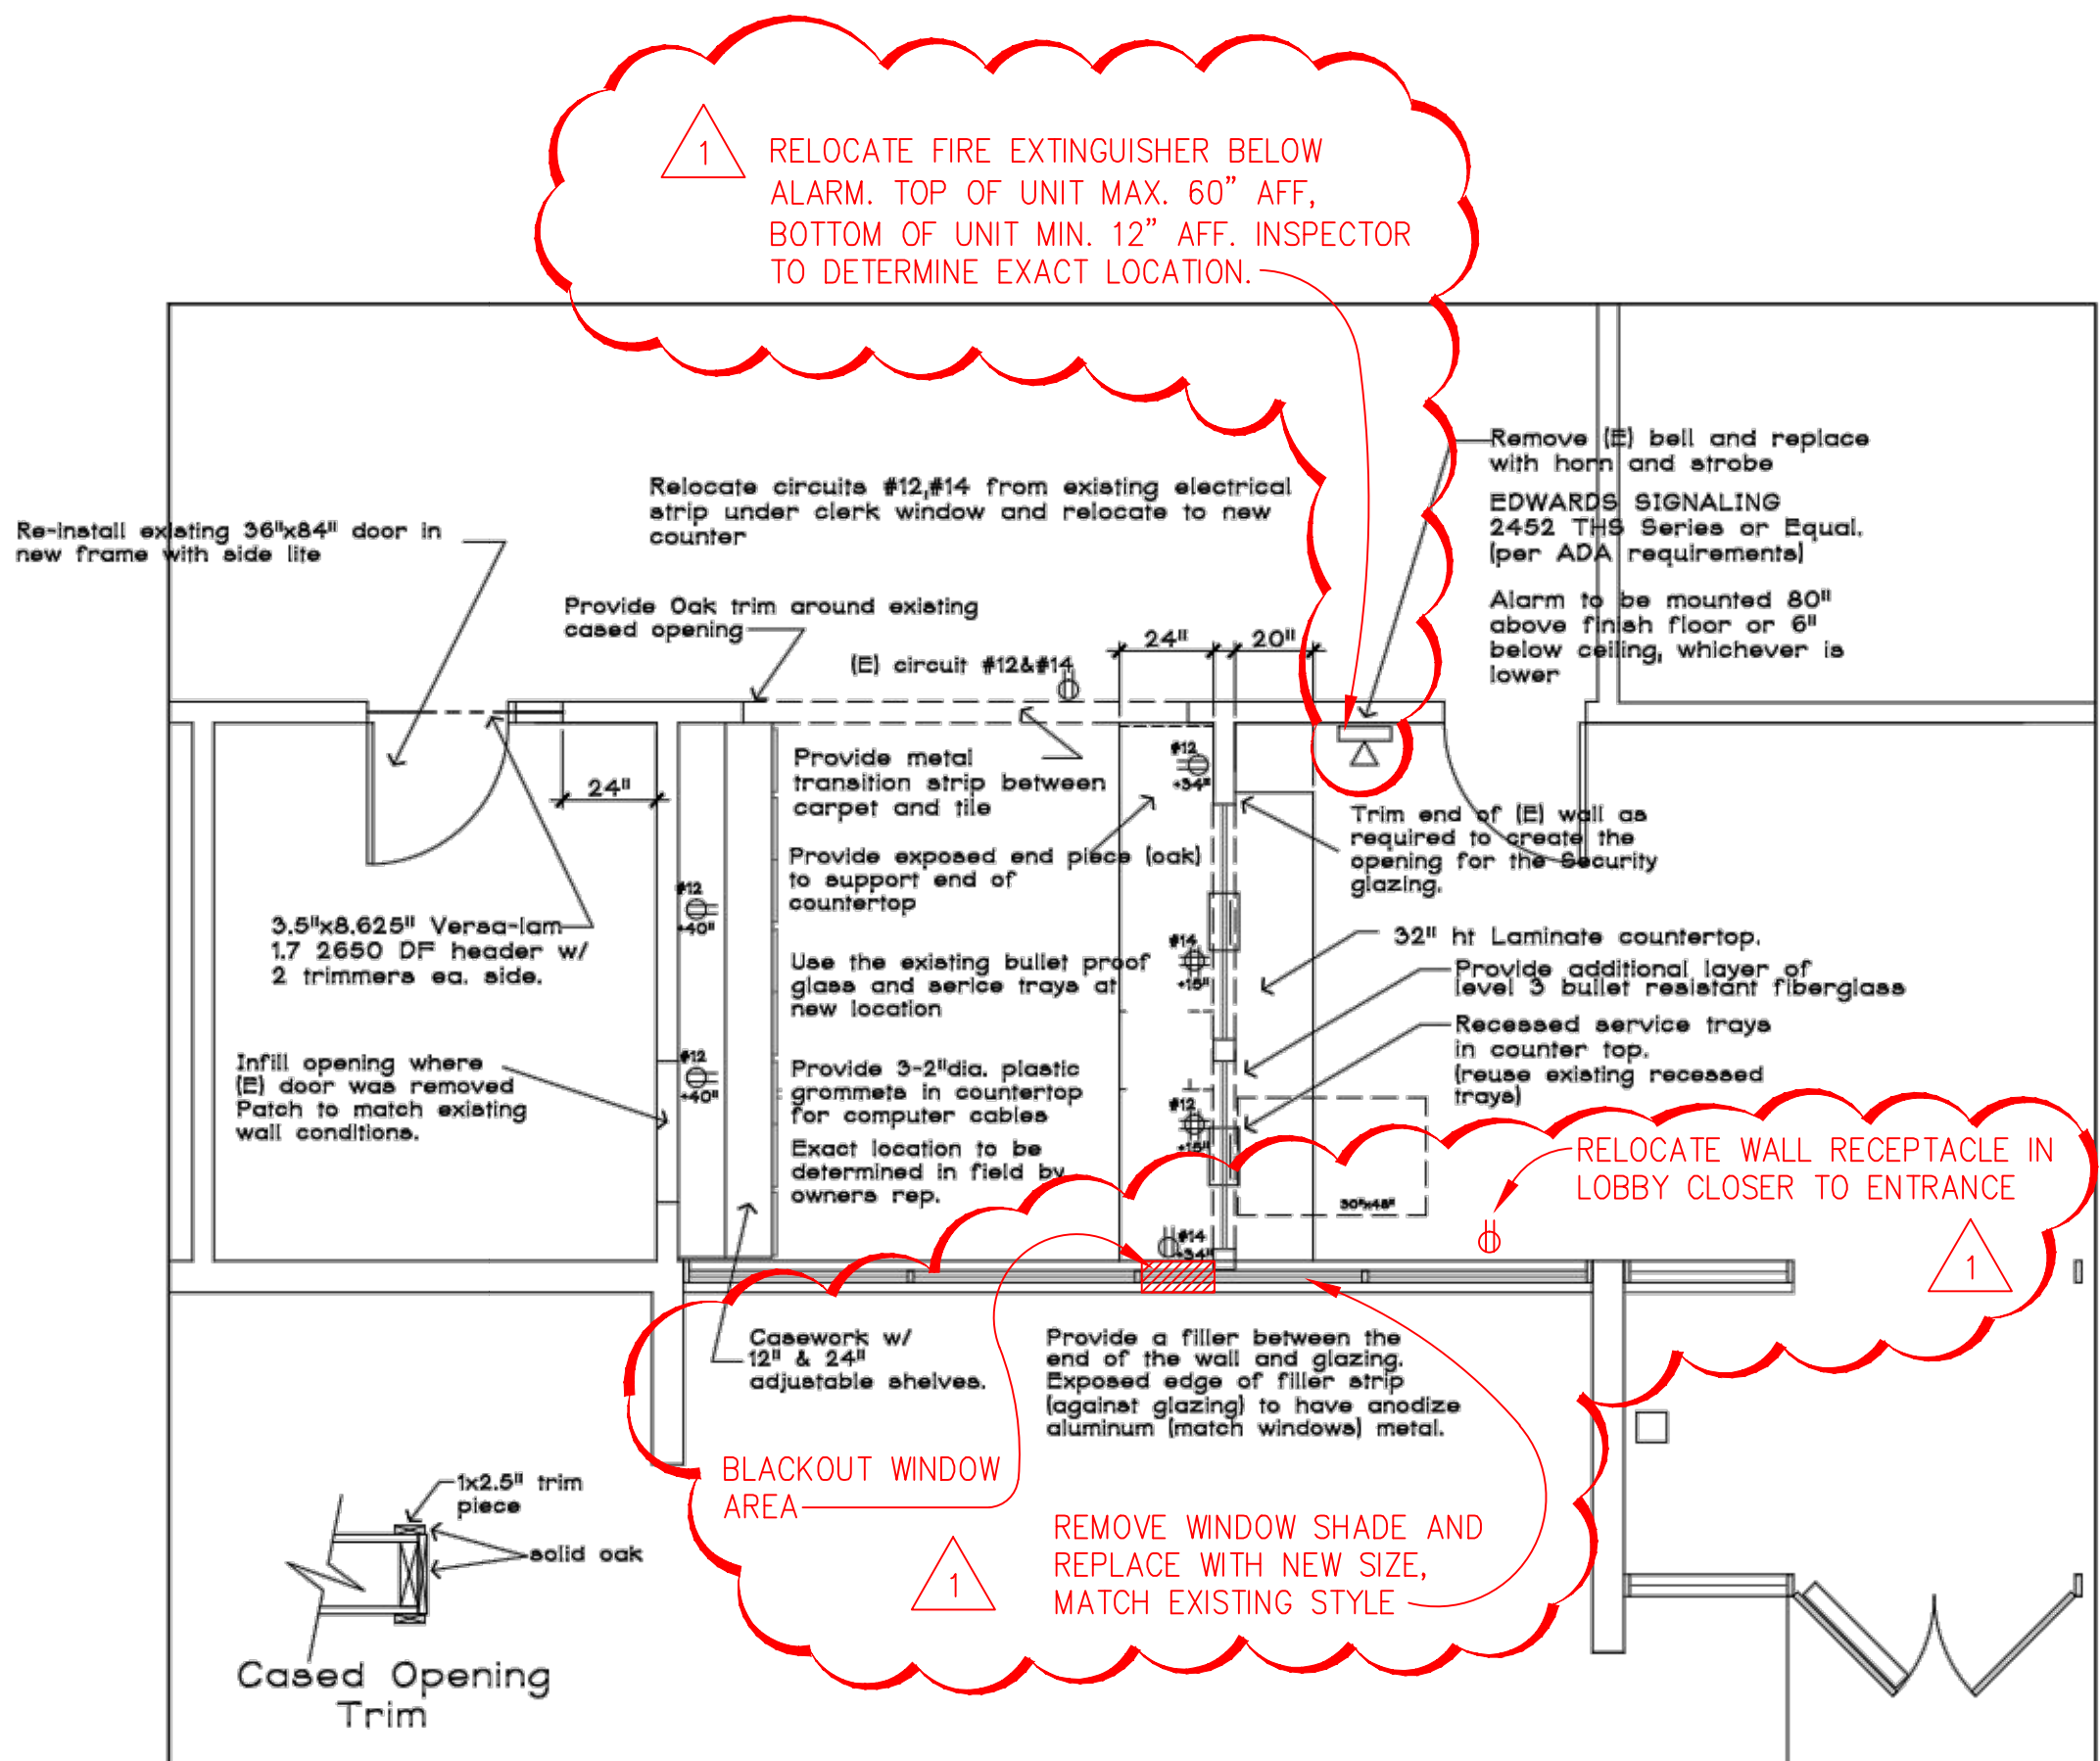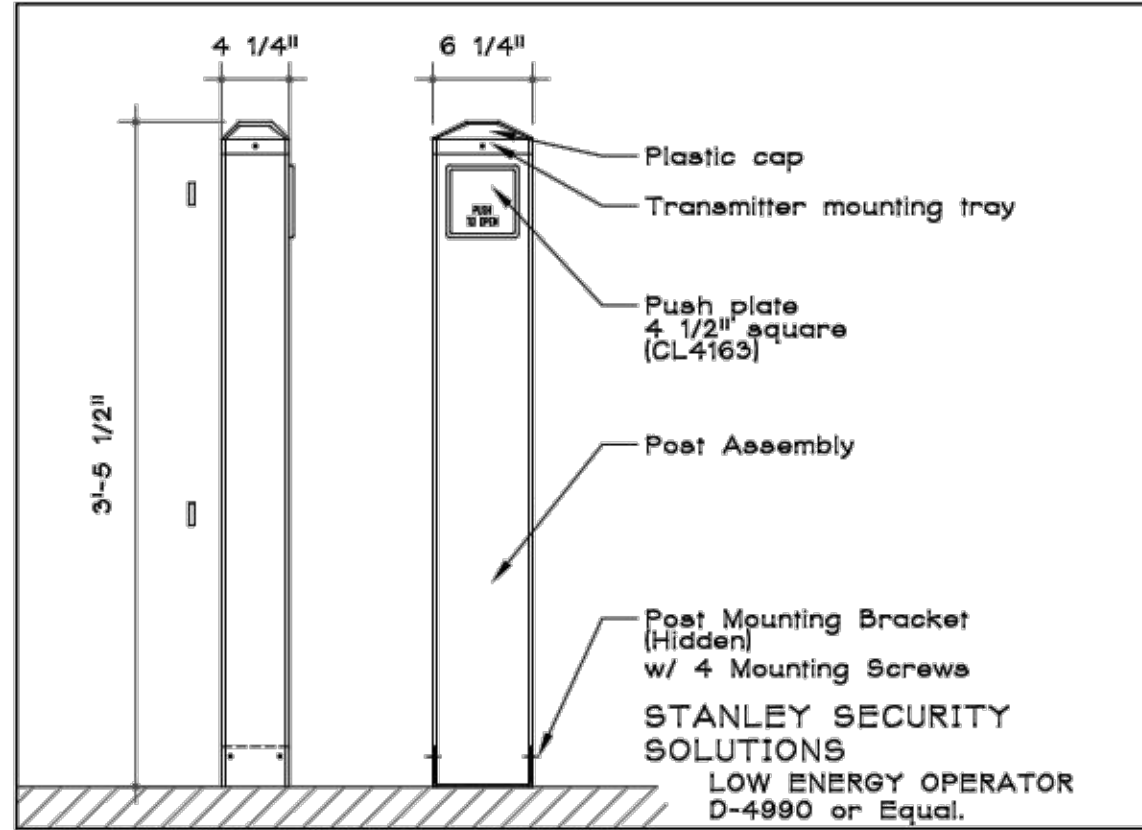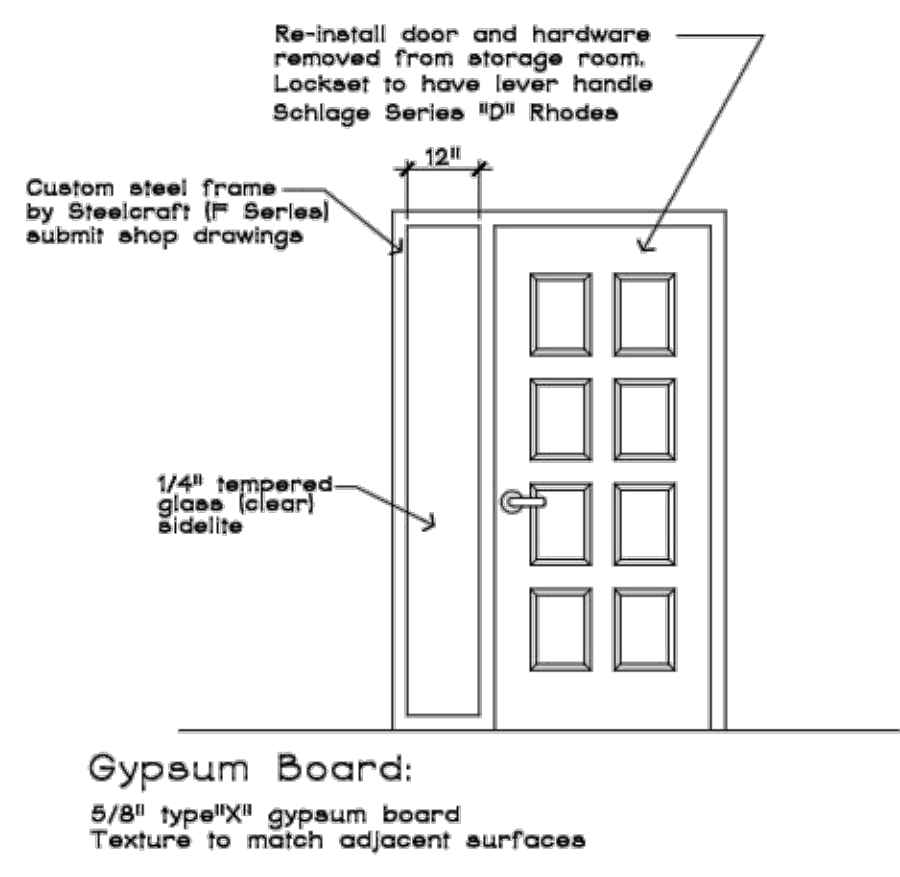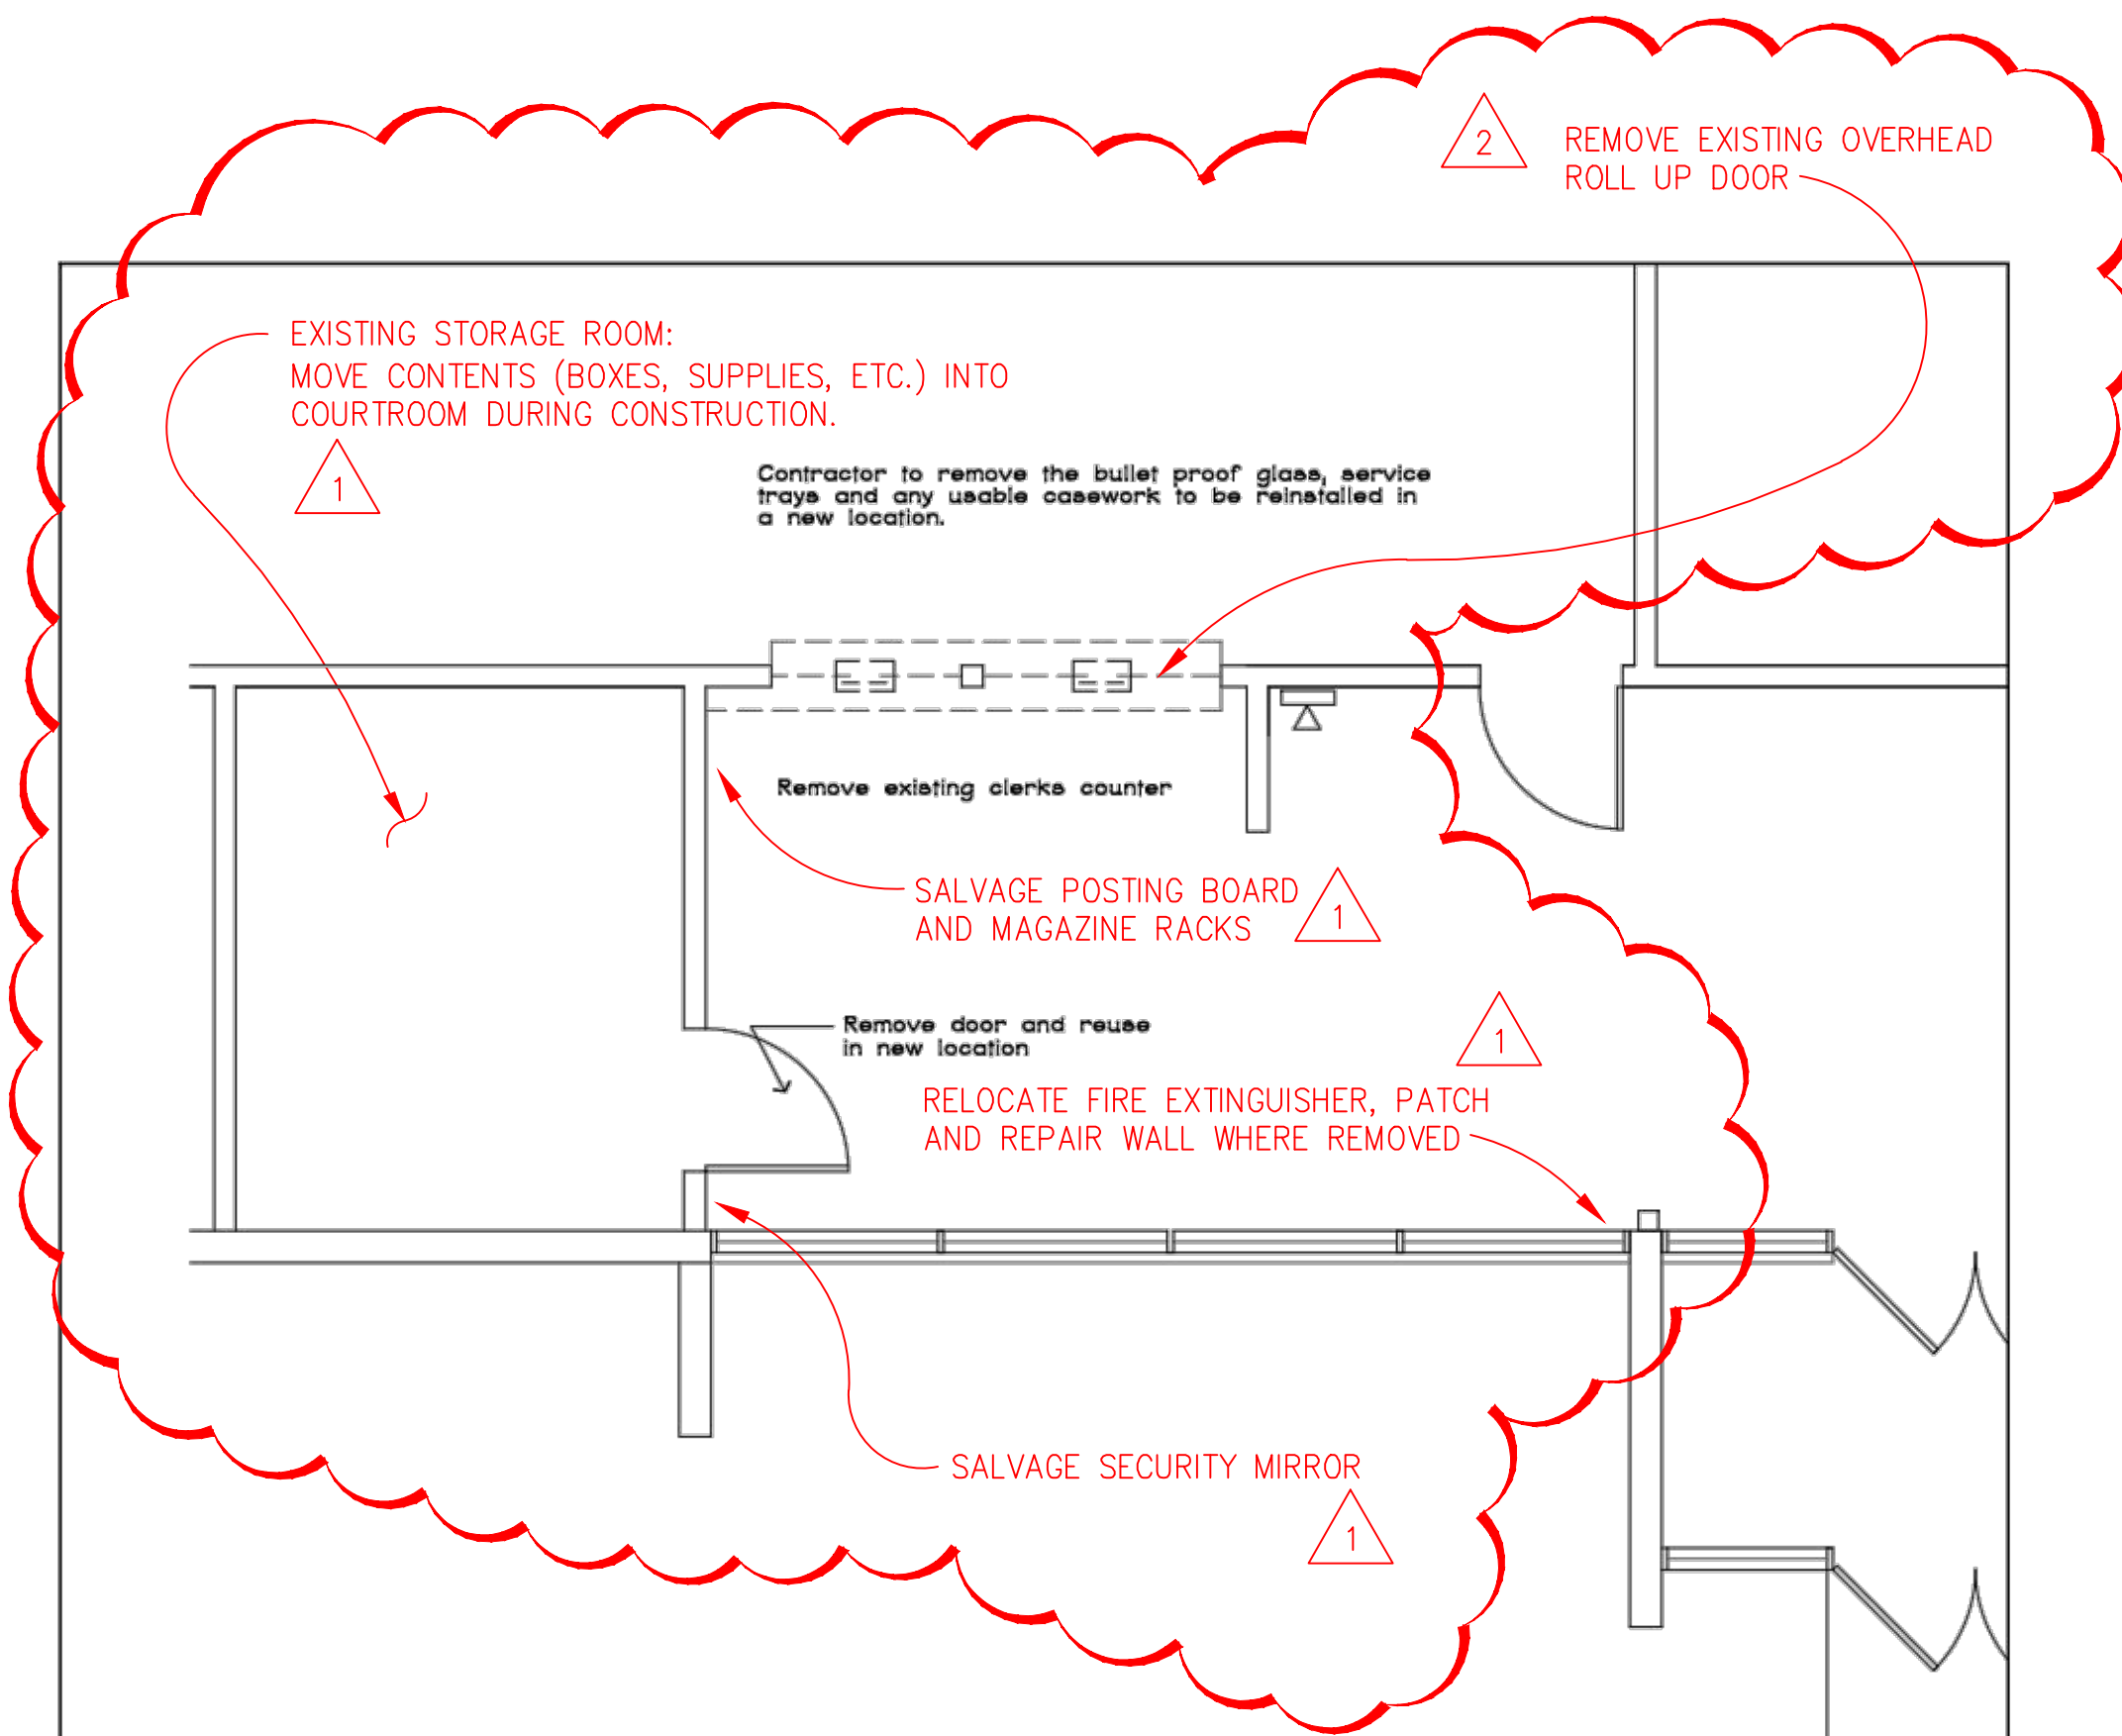

BRIAN SHINAULT AIA ARCHITECT
ARCHITECT
ARIZONA CALIFORNIA HAWAII NEVADA VIRGINIA
976 EDGEWOOD CI SOUTH LAKE TAHOE, CALIFORNIA 96150
530 541-5116
530 544-1283 FAX
WWW.BSHINAULT.COM

REVISION:
1 ADDENDUM #1 10-24-12
2 ADDENDUM #2 10-31-12

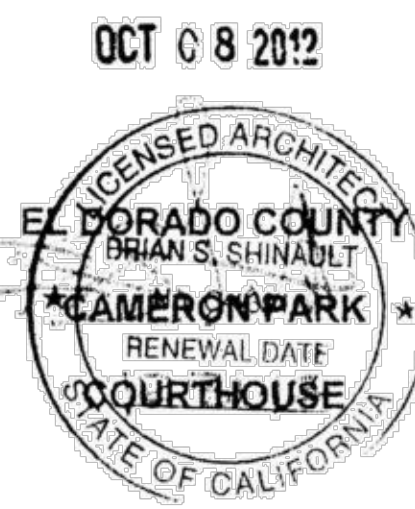

CAMERON PARK COURT
INTERIOR ADA UPGRADE PROJECT
3321 CAMERON PARK DRIVE
CAMERON PARK, CA
APN#: 08902039

JOB No: 1525
DRAWN BY: LUKE
CHECKED BY: BBS
DATE PREPARED: 08-06-12
SCALE: AS NOTED
FILE:

DRAWING No:

B1.1