



0 20' 40' 80'
SCALE IN FEET

1025 S. Main Street, Suite 200, Fullerton, CA 92603
949.386.3340 Fax 949.386.3333
R.E.Y. ENGINEERS, Inc.
Civ. Engineers / Land Surveyors




SERRANO

SERRANO VILLAGE J7

SEWER/WATER/RECYCLED SYSTEMS STUDY

EL DORADO COUNTY CALIFORNIA


JULY, 2007

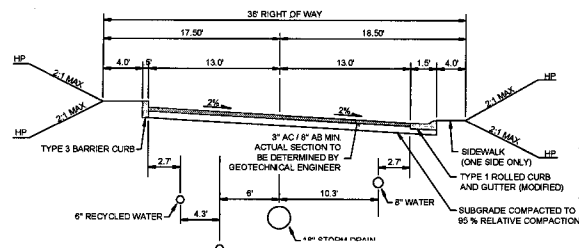

TYPICAL SECTION - 36' RIGHT OF WAY
N.T.S.

LEGEND

EXISTING	PROPOSED	DESCRIPTION
		CURB/GUTTER & SIDEWALK
		WATER LINE AND SIZE
		RECYCLED WATER LINE AND SIZE
		SEWER LINE AND SIZE
		PROPERTY LINE
		LOT NUMBER
		FENCE
		SWALE
		CONTOURS

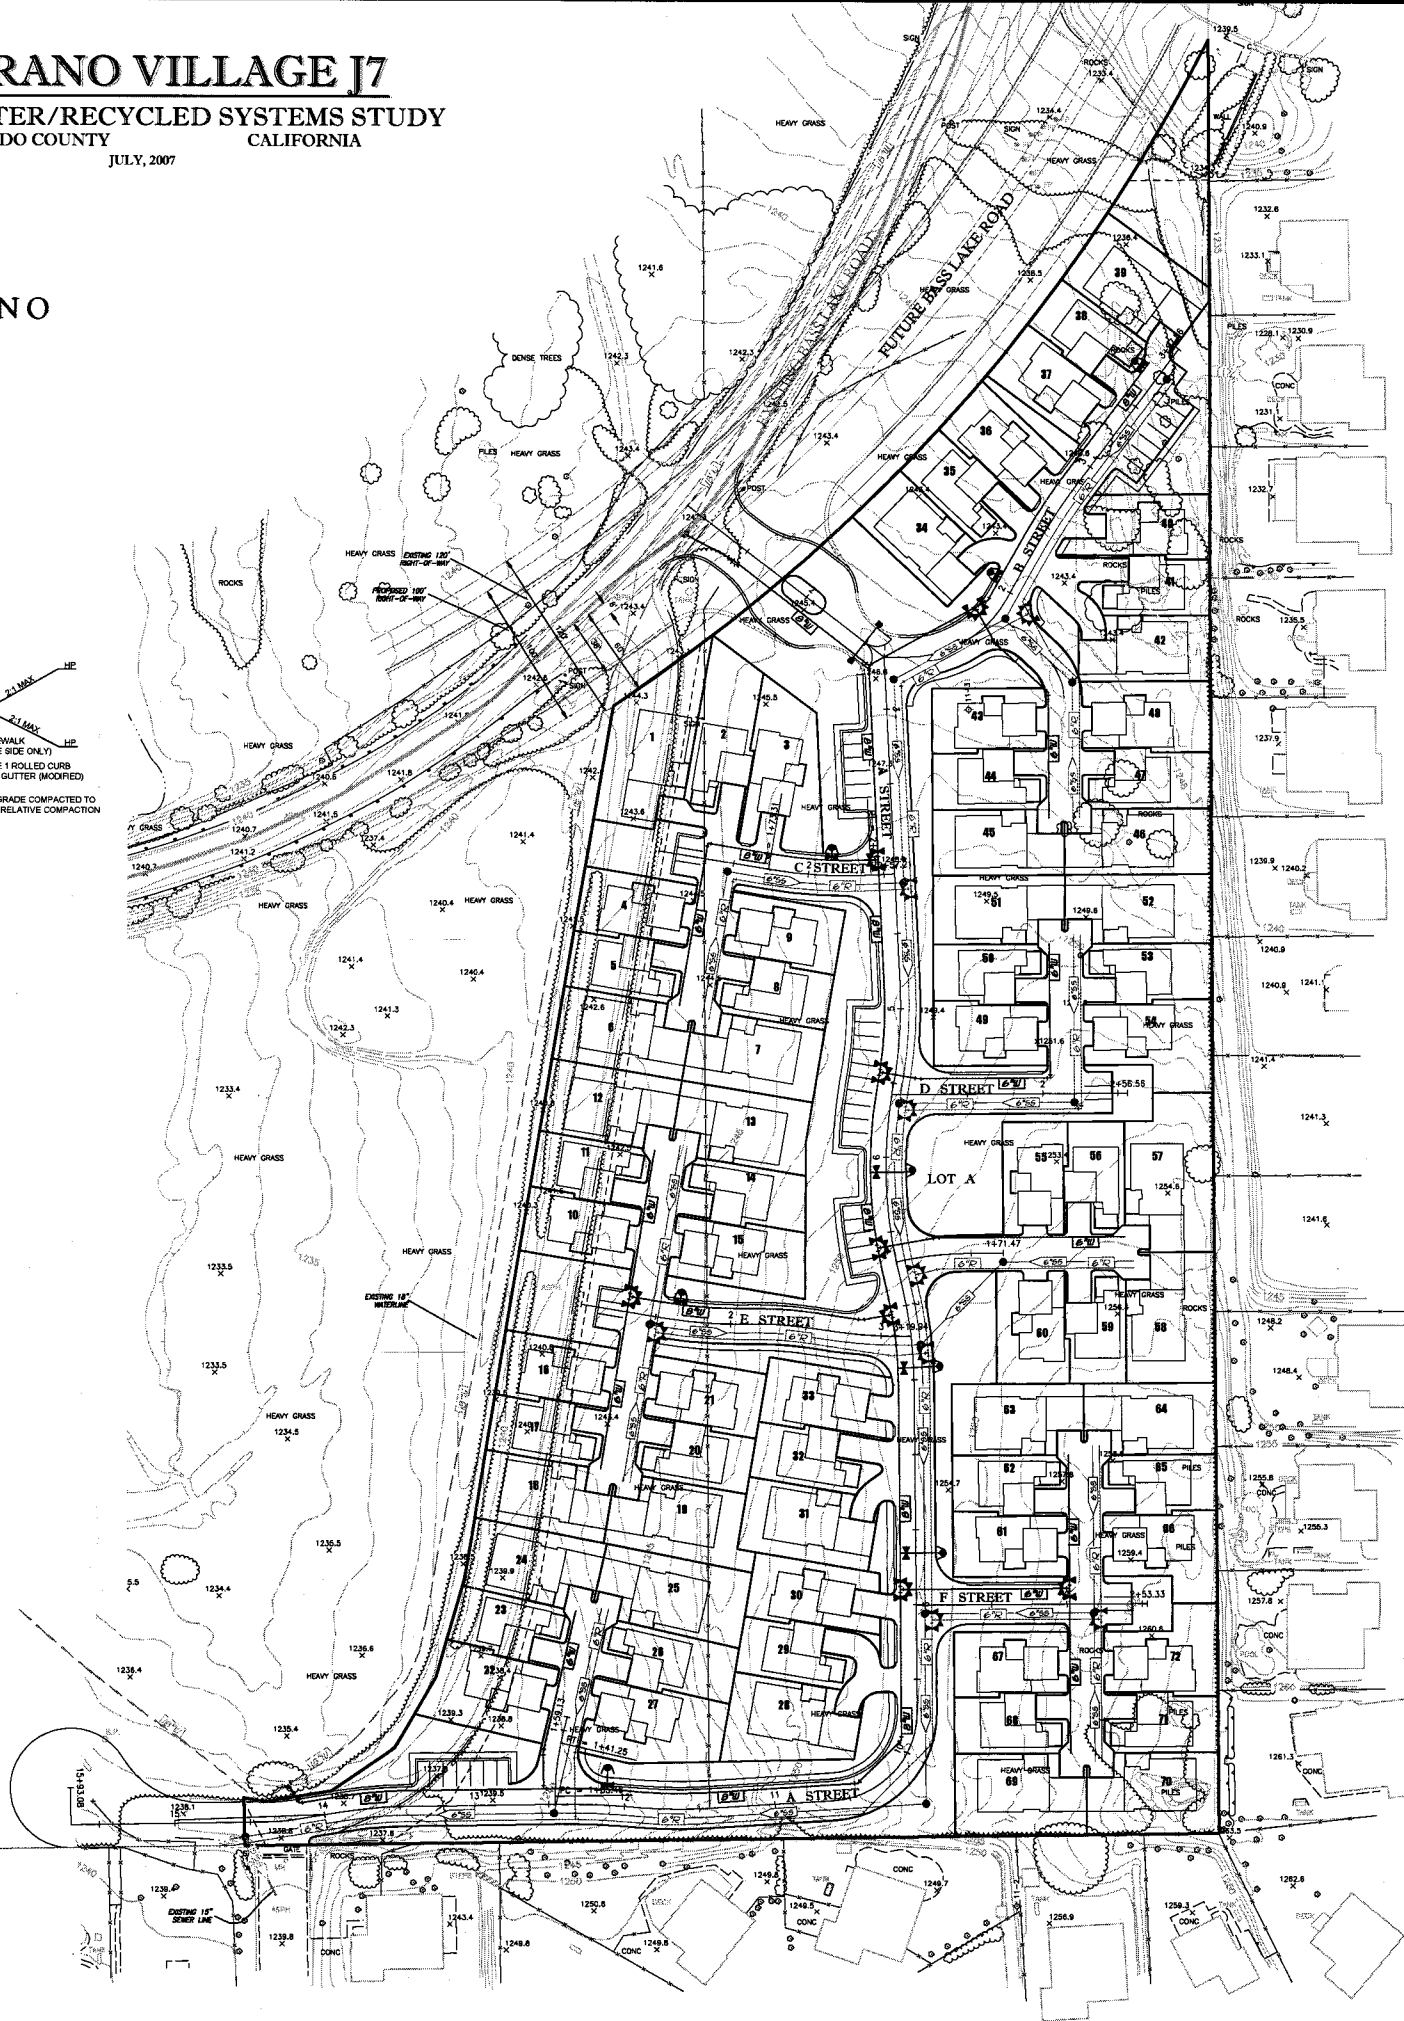

EXTEND RECYCLED WATER
LINE 440' TO EXISTING
16" DIP LINE.

FILE COPY

PD 07-0029/TM 07-1457