


Post-Construction Mitigation Requirements for Construction in NOA Review Areas

(Rule 223-2.6.D and F)

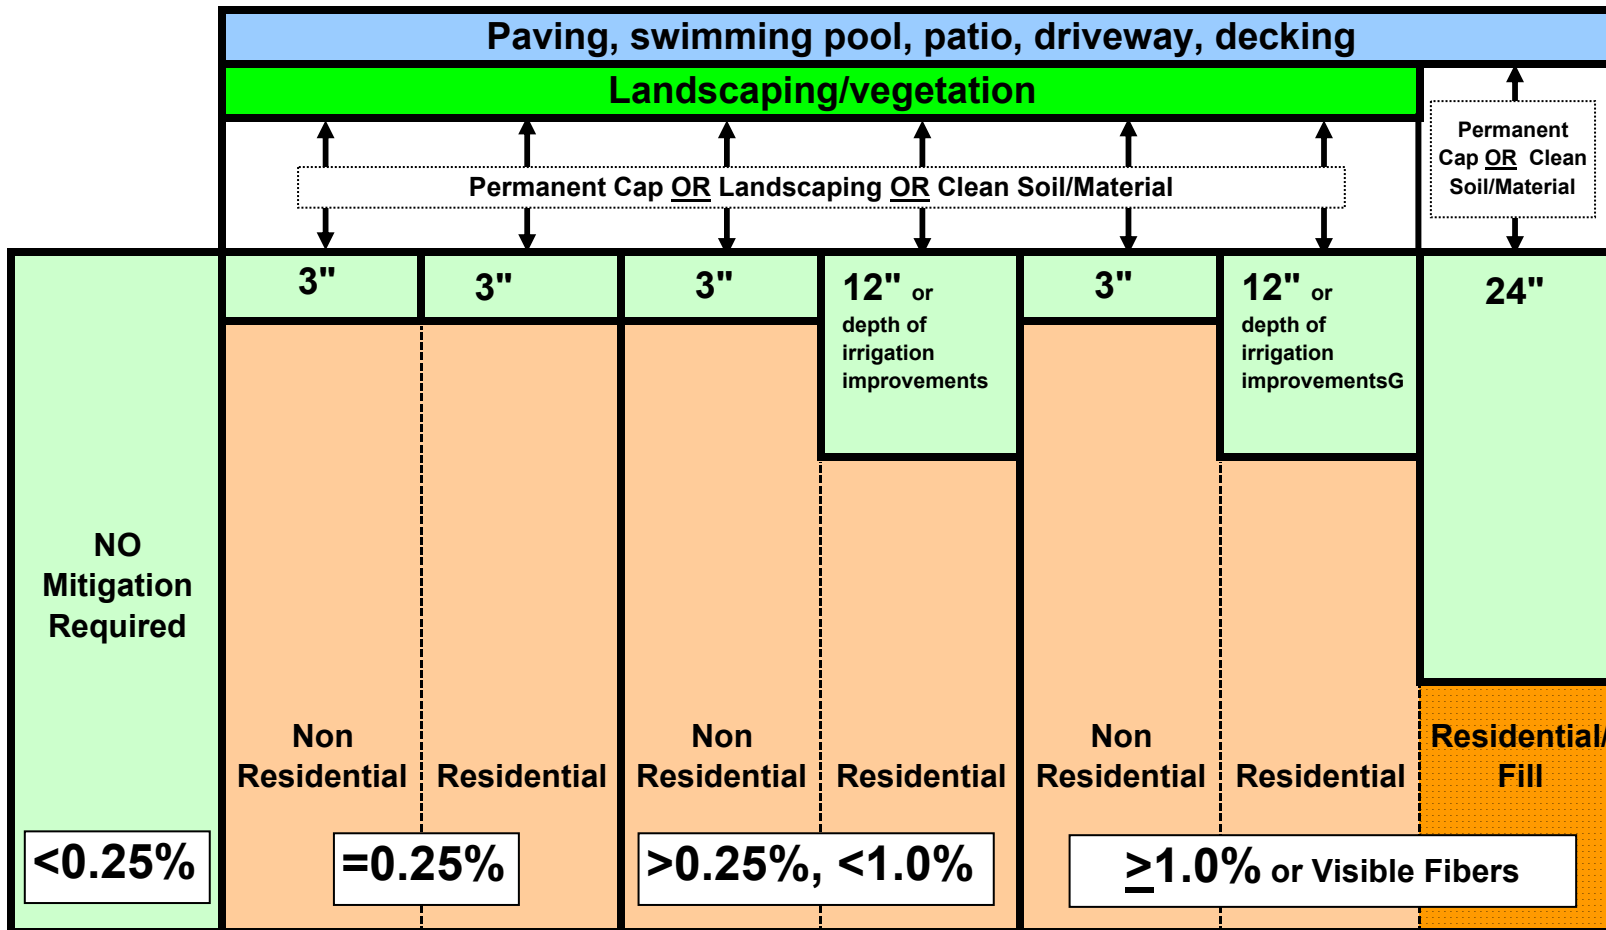

Cut/Disturbed Soil

Clean Soil/Material

Landscaping

$\geq 1\%$ NOA Fill

Permanent Cap