

PLANT LIST AND LEGEND

SYMBOL	BOTANICAL NAME COMMON NAME	SIZE/ SPACING	HEIGHT/ SPREAD	WATER USE
TREES				
	ACER BURSERIANUM TRIDENT MAPLE	8' GVARIABLES	40'/38'	MED
	CARPINUS BETULUS 'FASTIGIATA' EUROPEAN HORNBEECH	8' GVARIABLES	40'/38'	MED
	CERCIS CANADENSIS EASTERN REDBUD	8' GVARIABLES	28'/28'	MED
	CUPRESSUS SEPTEVIRENS ITALIAN CYPRESS	8' GVARIABLES	60'/10'	MED
	KOELREUTARIA PANICULATA GOLDEN RAIN TREE	8' GVARIABLES	28'/20'	MED
	LAGERSTROEMIA INDICA 'WATERMELON RED' GRAPE HYDRILE	8' GVARIABLES	20'/10'	LOW
	LAGERSTROEMIA INDICA 'WATERMELON RED' GRAPE HYDRILE	8' GVARIABLES	20'/10'	LOW
	NYSSA SYLVATICA TUPPELO	8' GVARIABLES	40'/20'	MED
	PLATANUS A. 'BLOODGOOD' LONDON PLANE TREE	8' GVARIABLES	40'/30'	LOW
	PSTACIA CANADENSIS CHINESE PISTACHE	8' GVARIABLES	60'/28'	LOW
	PYRUS C. 'RED SPINE' ROCKING PEAR	8' GVARIABLES	30'/30'	MED
	RHAMNOLIPS INDICA 'MAESTIC BEAUTY' INDIA HAZELHORN	8' GVARIABLES	20'/10'	MED
	QUERCUS RUBRA RED OAK	8' GVARIABLES	50'/45'	LOW
	TILIA C. 'SPRENGERIE' LITTLE LEAF LINDEN	8' GVARIABLES	40'/30'	MED

SHRUBS AND GROUND COVERS				
SYMBOL	BOTANICAL NAME COMMON NAME	SIZE	SPACING	WATER USE
EVERGREEN OR FOUNDATION SHRUB MATERIAL				
	BOCCONIA SP.	1 GAL	30" x 30"	LOW
	COYONASTER SP.	1 GAL	30" x 30"	LOW
	FOCALIA SP.	1 GAL	30" x 30"	LOW
	HEBE SP.	1 GAL	30" x 30"	LOW
	HYDRANGEA SP.	1 GAL	30" x 30"	LOW
	LAURUS SP.	1 GAL	30" x 30"	LOW
	PRUNUS SP.	1 GAL	30" x 30"	LOW
	ROSE SP.	1 GAL	30" x 30"	LOW
	SPYRAEA SP.	1 GAL	30" x 30"	LOW
	YUCCA SP.	1 GAL	30" x 30"	LOW
FACER SHRUB MATERIAL				
	AGAVE SP.	1 GAL	30" x 30"	LOW
	CAPELLA SP.	1 GAL	30" x 30"	LOW
	DIPTEROCARPUS SP.	1 GAL	30" x 30"	LOW
	HEBE SP.	1 GAL	30" x 30"	LOW
	ROSE SP.	1 GAL	30" x 30"	LOW
	SPYRAEA SP.	1 GAL	30" x 30"	LOW
	YUCCA SP.	1 GAL	30" x 30"	LOW
ACCENT SHRUB MATERIAL				
	BURSERIA SP.	1 GAL	30" x 30"	LOW
	DIPTEROCARPUS SP.	1 GAL	30" x 30"	LOW
	HEBE SP.	1 GAL	30" x 30"	LOW
	ROSE SP.	1 GAL	30" x 30"	LOW
	SPYRAEA SP.	1 GAL	30" x 30"	LOW
	YUCCA SP.	1 GAL	30" x 30"	LOW
GROUND COVER MATERIAL				
	AGAPANTHUS SP.	1 GAL	30" x 30"	LOW
	ANTICYANUS SP.	1 GAL	30" x 30"	LOW
	HEBE SP.	1 GAL	30" x 30"	LOW
	ROSE SP.	1 GAL	30" x 30"	LOW
	SPYRAEA SP.	1 GAL	30" x 30"	LOW
	YUCCA SP.	1 GAL	30" x 30"	LOW

PD 07-0029/TM 07-1457

SERRANO VILLAGE 17
EL DORADO HILLS, CA


FILE COPY

PRELIMINARY LANDSCAPE PLAN

SCALE: 1"=40' | | | SHEET: PL1

DATE: 9/21/07
PROJECT: SP-07042

LAND ARCHITECTURE
INCORPORATED
231 Vernon Street, Roseville, CA 95678
PH: (916) 784-7400 FAX: (916) 784-7400

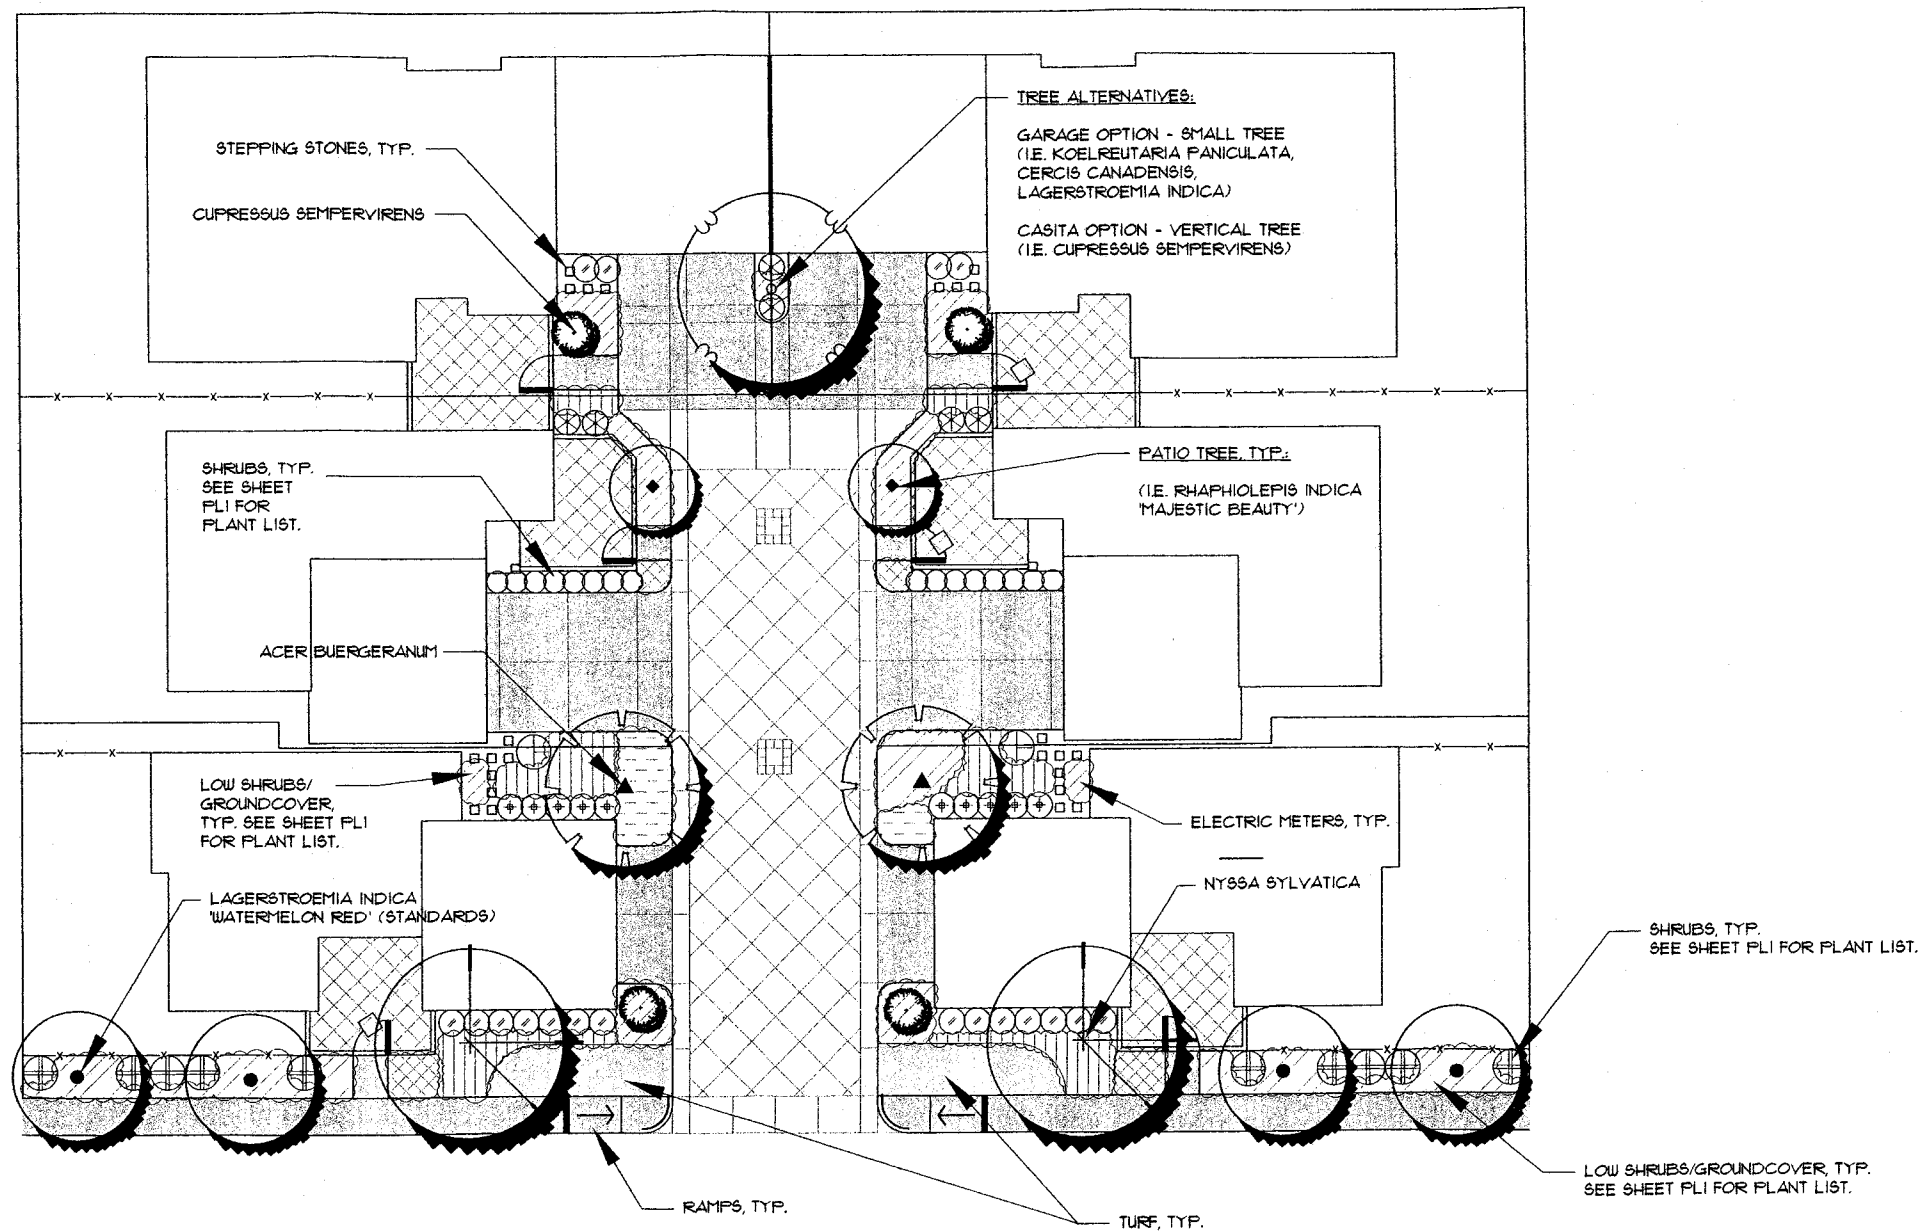

FILE COPY

PD 07-0029/TM 07-1457

SERRANO VILLAGE J7
EL DORADO HILLS, CA

TYPICAL 6-PAK CLUSTER PLANTING PLAN

SCALE: 1"=10'0" | | | SHEET: **PL2**